




WEST ELEVATION

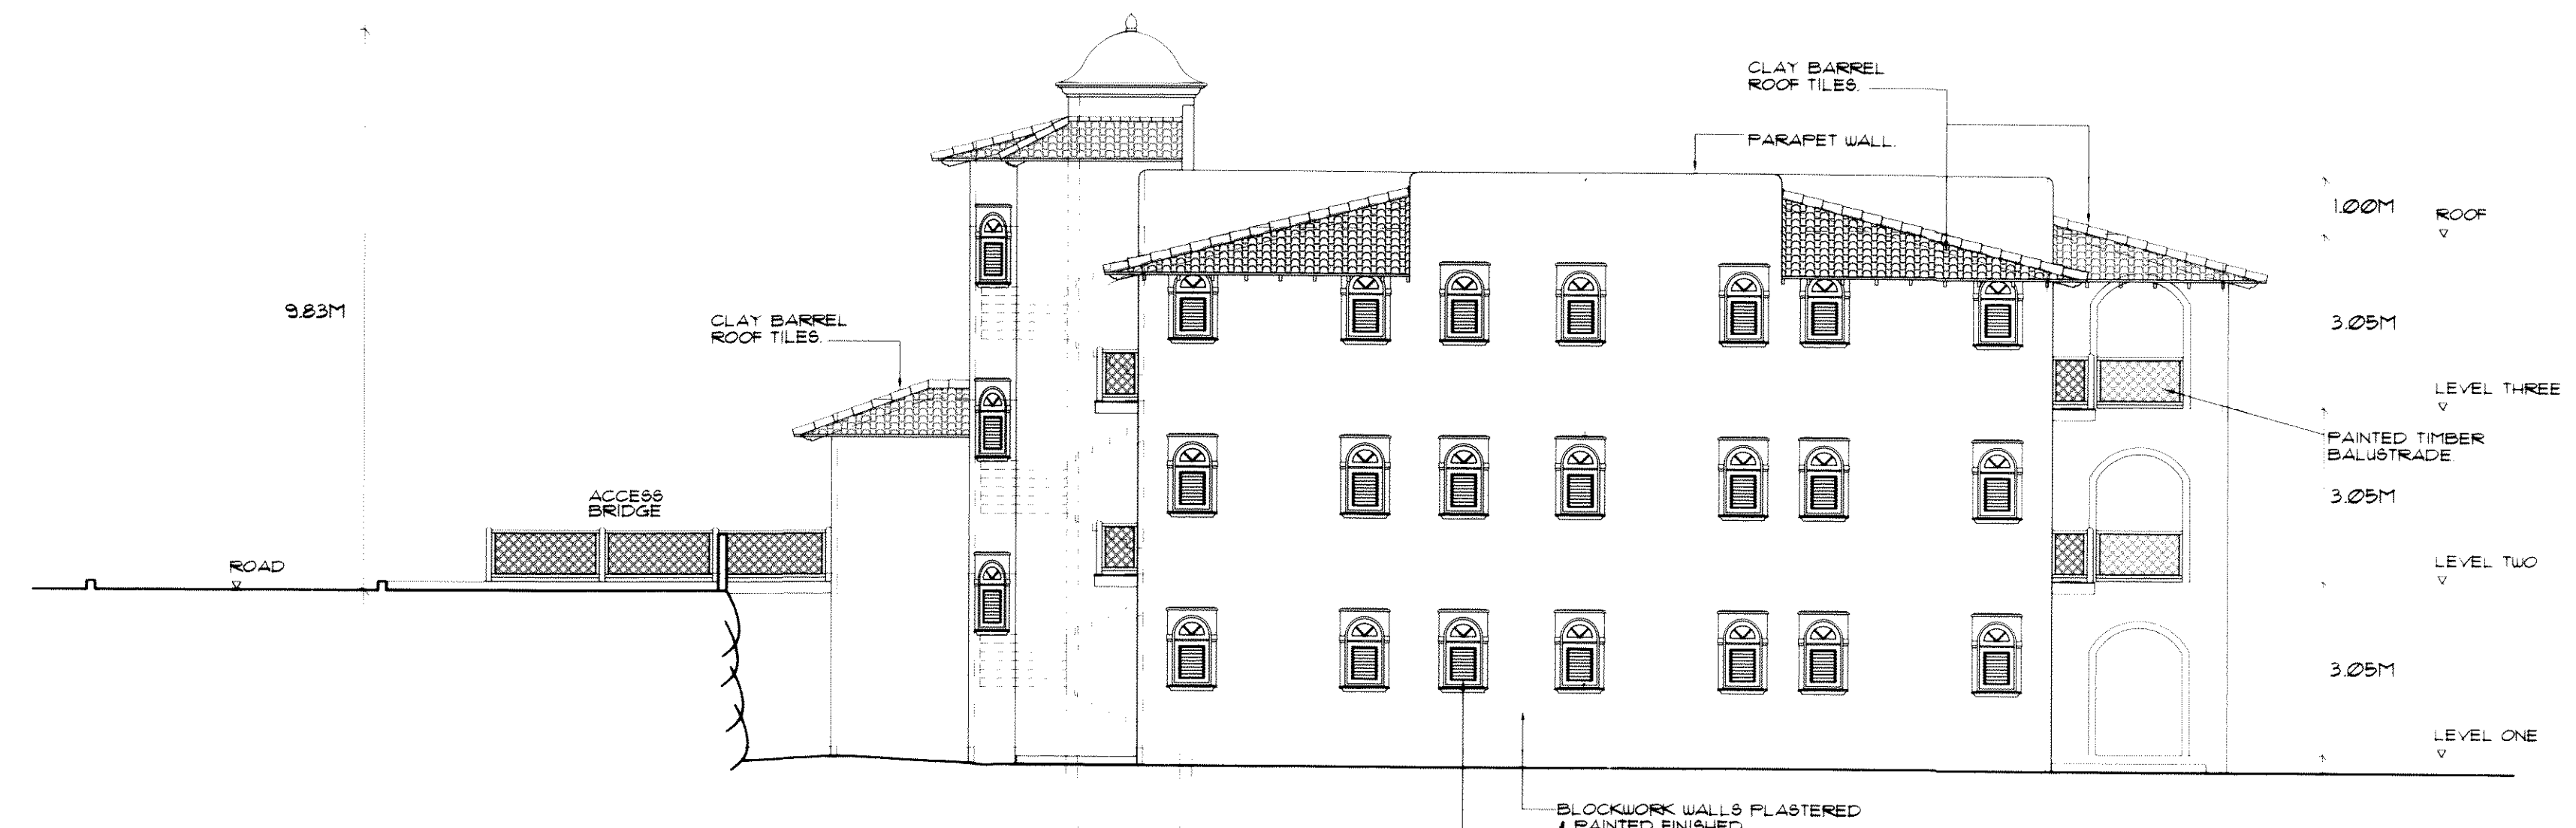


NORTH ELEVATION

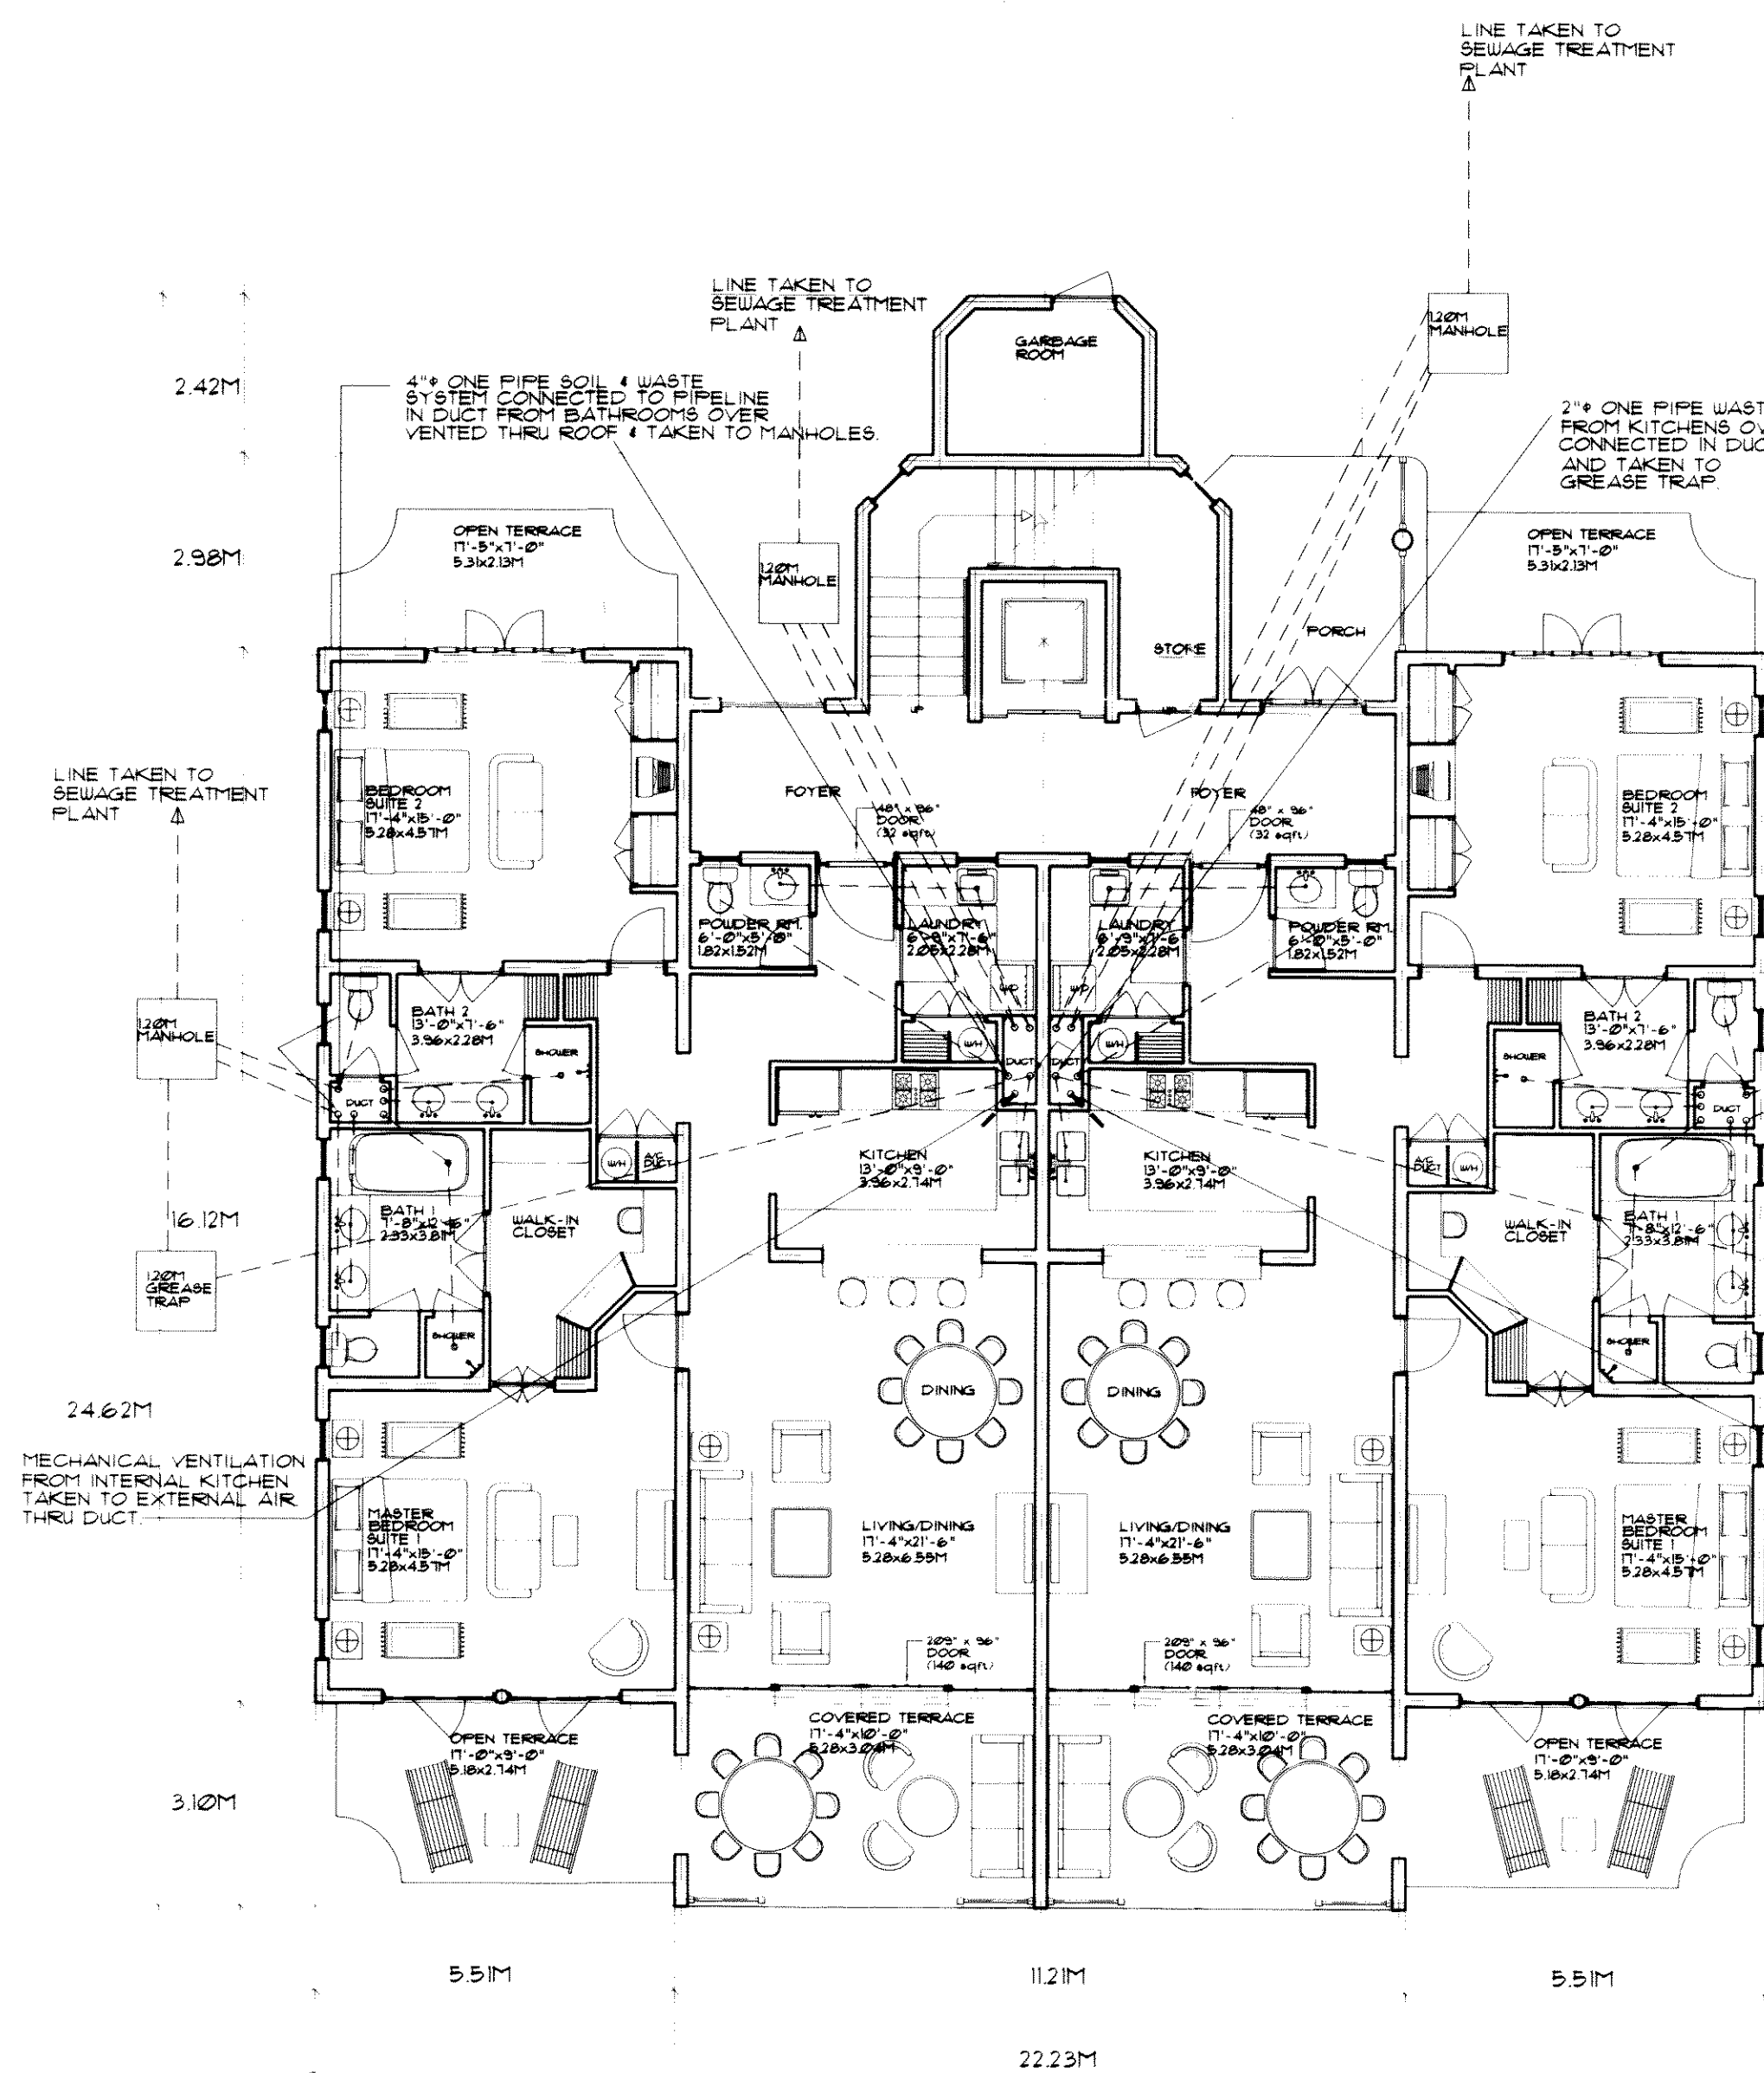

LEVEL ONE

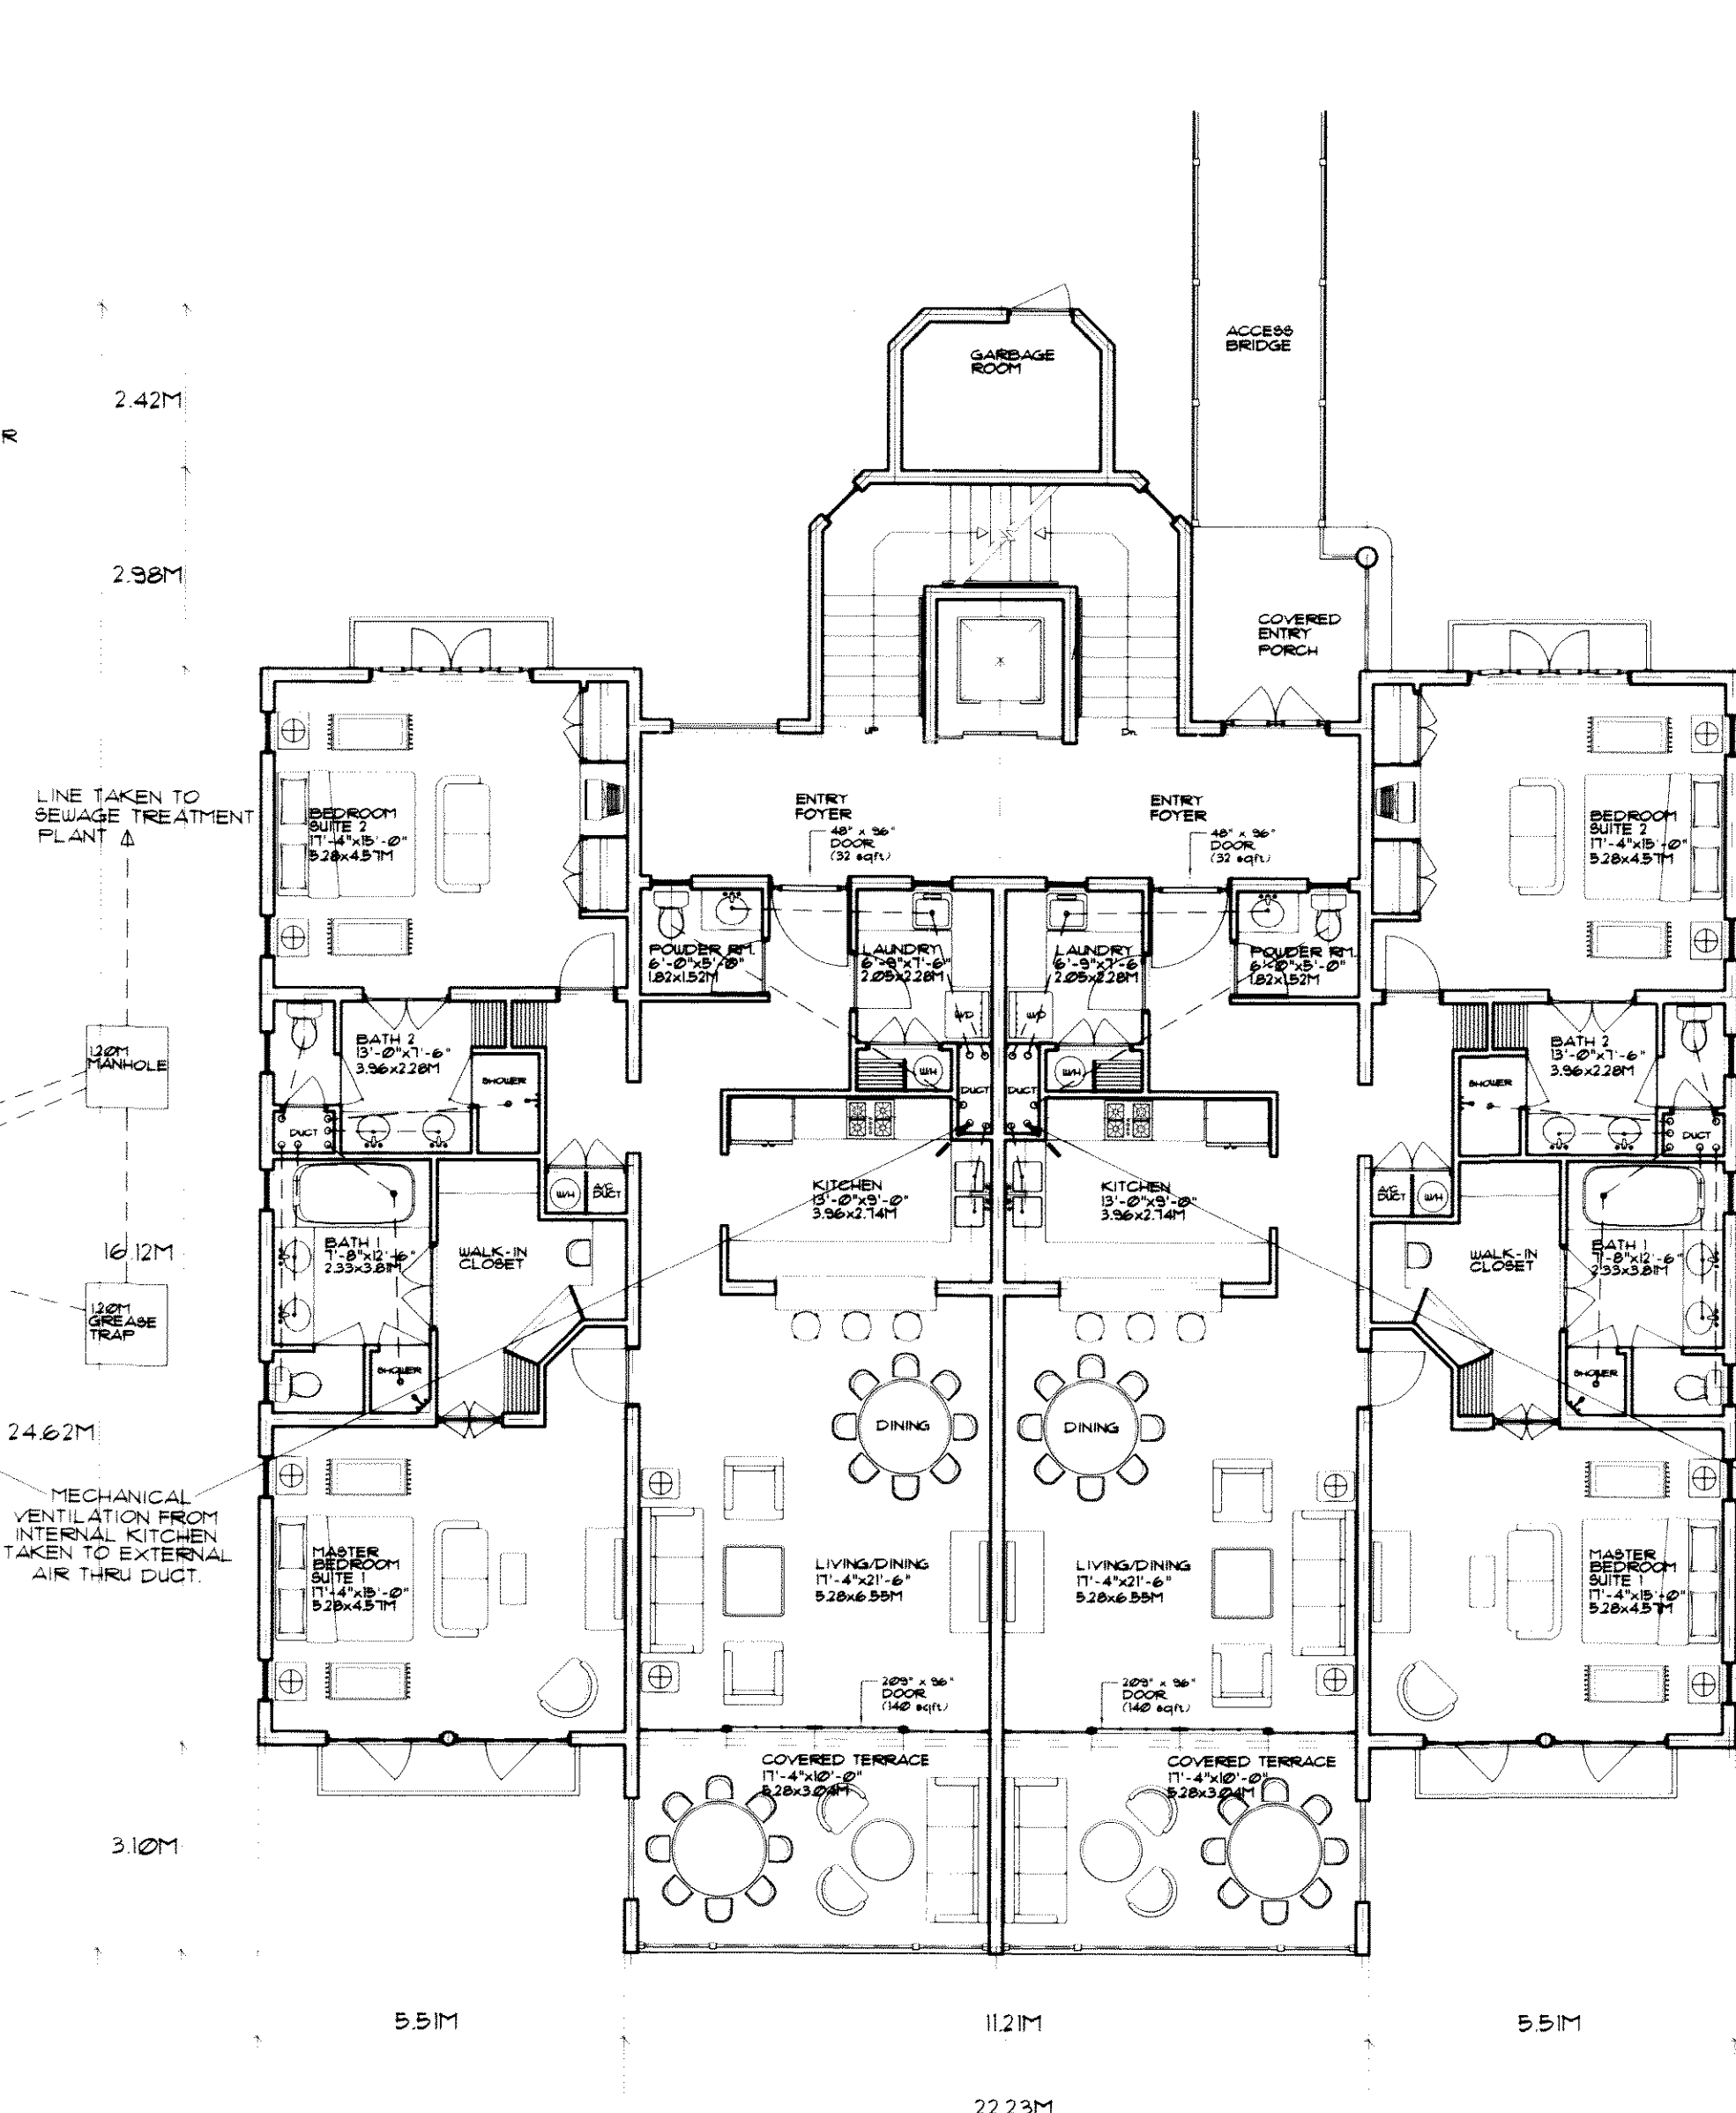

LEVEL TWO (ENTRY)

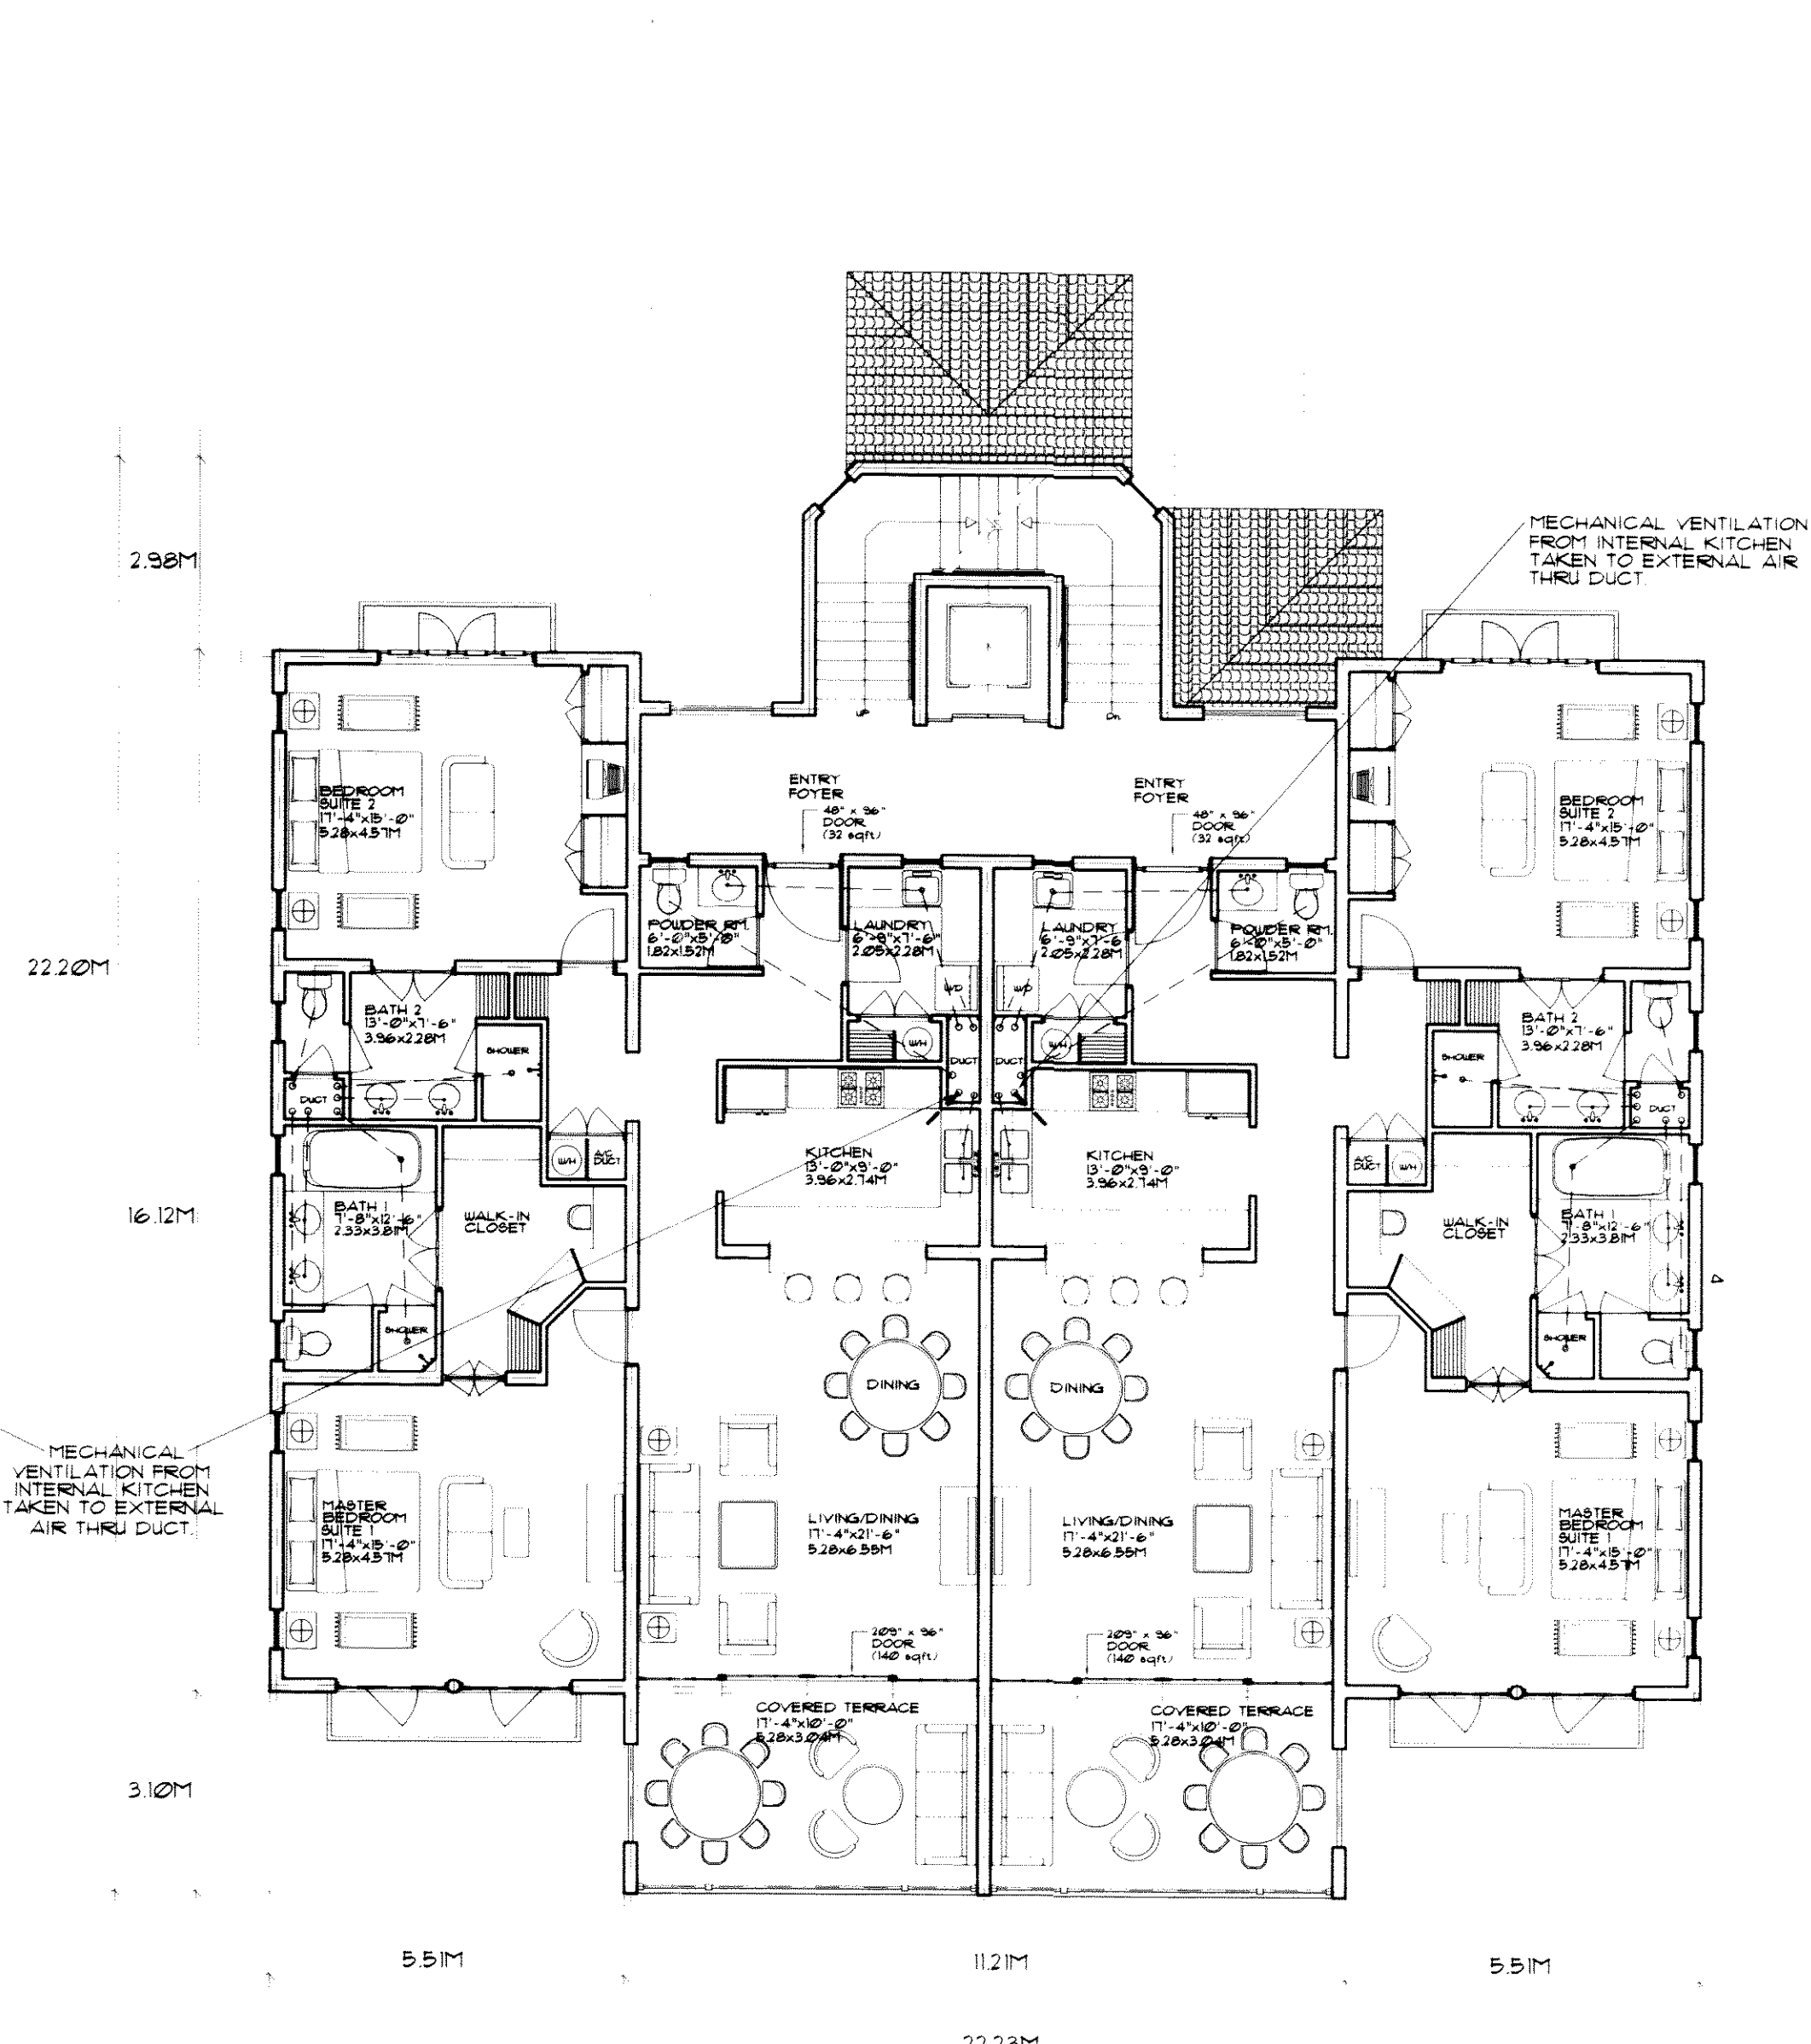

LEVEL THREE

ARCHITECTS MORRISON ASSOCIATES
 St. James, Barbados, Tel: (246) 432-1280 Fax: (246) 432-2083
 Email: Morrisonarch@Sunbeach.net

project PARADISE LAGOON VILLAS
 title FLOOR PLANS LEVELS ONE, TWO & THREE

T.C.P. issued APRIL 07
 scale 1:100

revision A- 10 AUG 07
 B- 12 NOV 07

REV A: MECHANICAL VENTILATION ADDED TO KITCHENS ON LEVELS 1, 2 & 3
 REV B: DOOR SIZES UPDATED IN NOVEN & LIVING

sheet no: 07/303B