



LAKESIDE ELEVATION

BLOCKWORK WALLS PLASTERED & PAINTED FINISHED

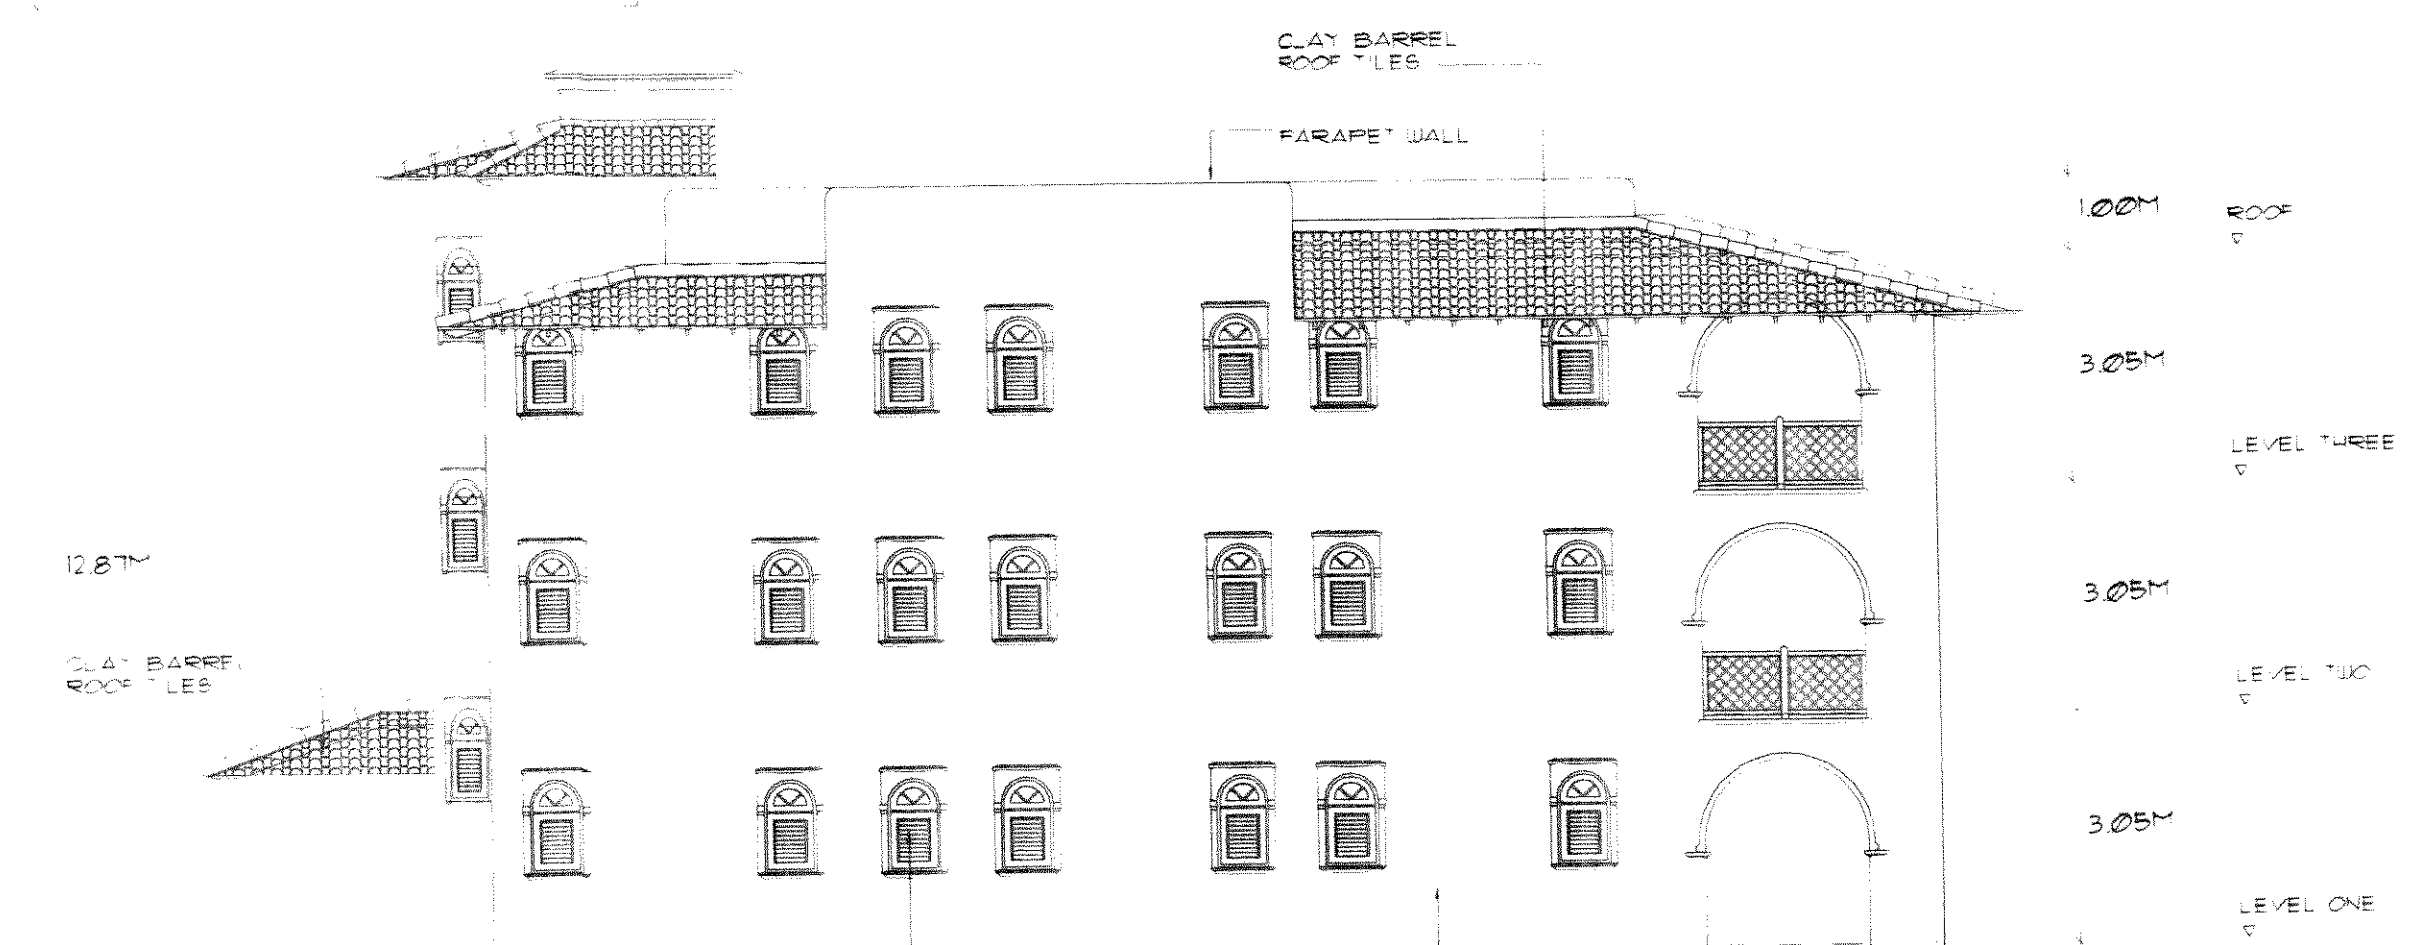


SIDE ELEVATION


PAINTED TIMBER ADJUSTABLE ALUMINUM WINDOWS WITH FIXED PANELLING

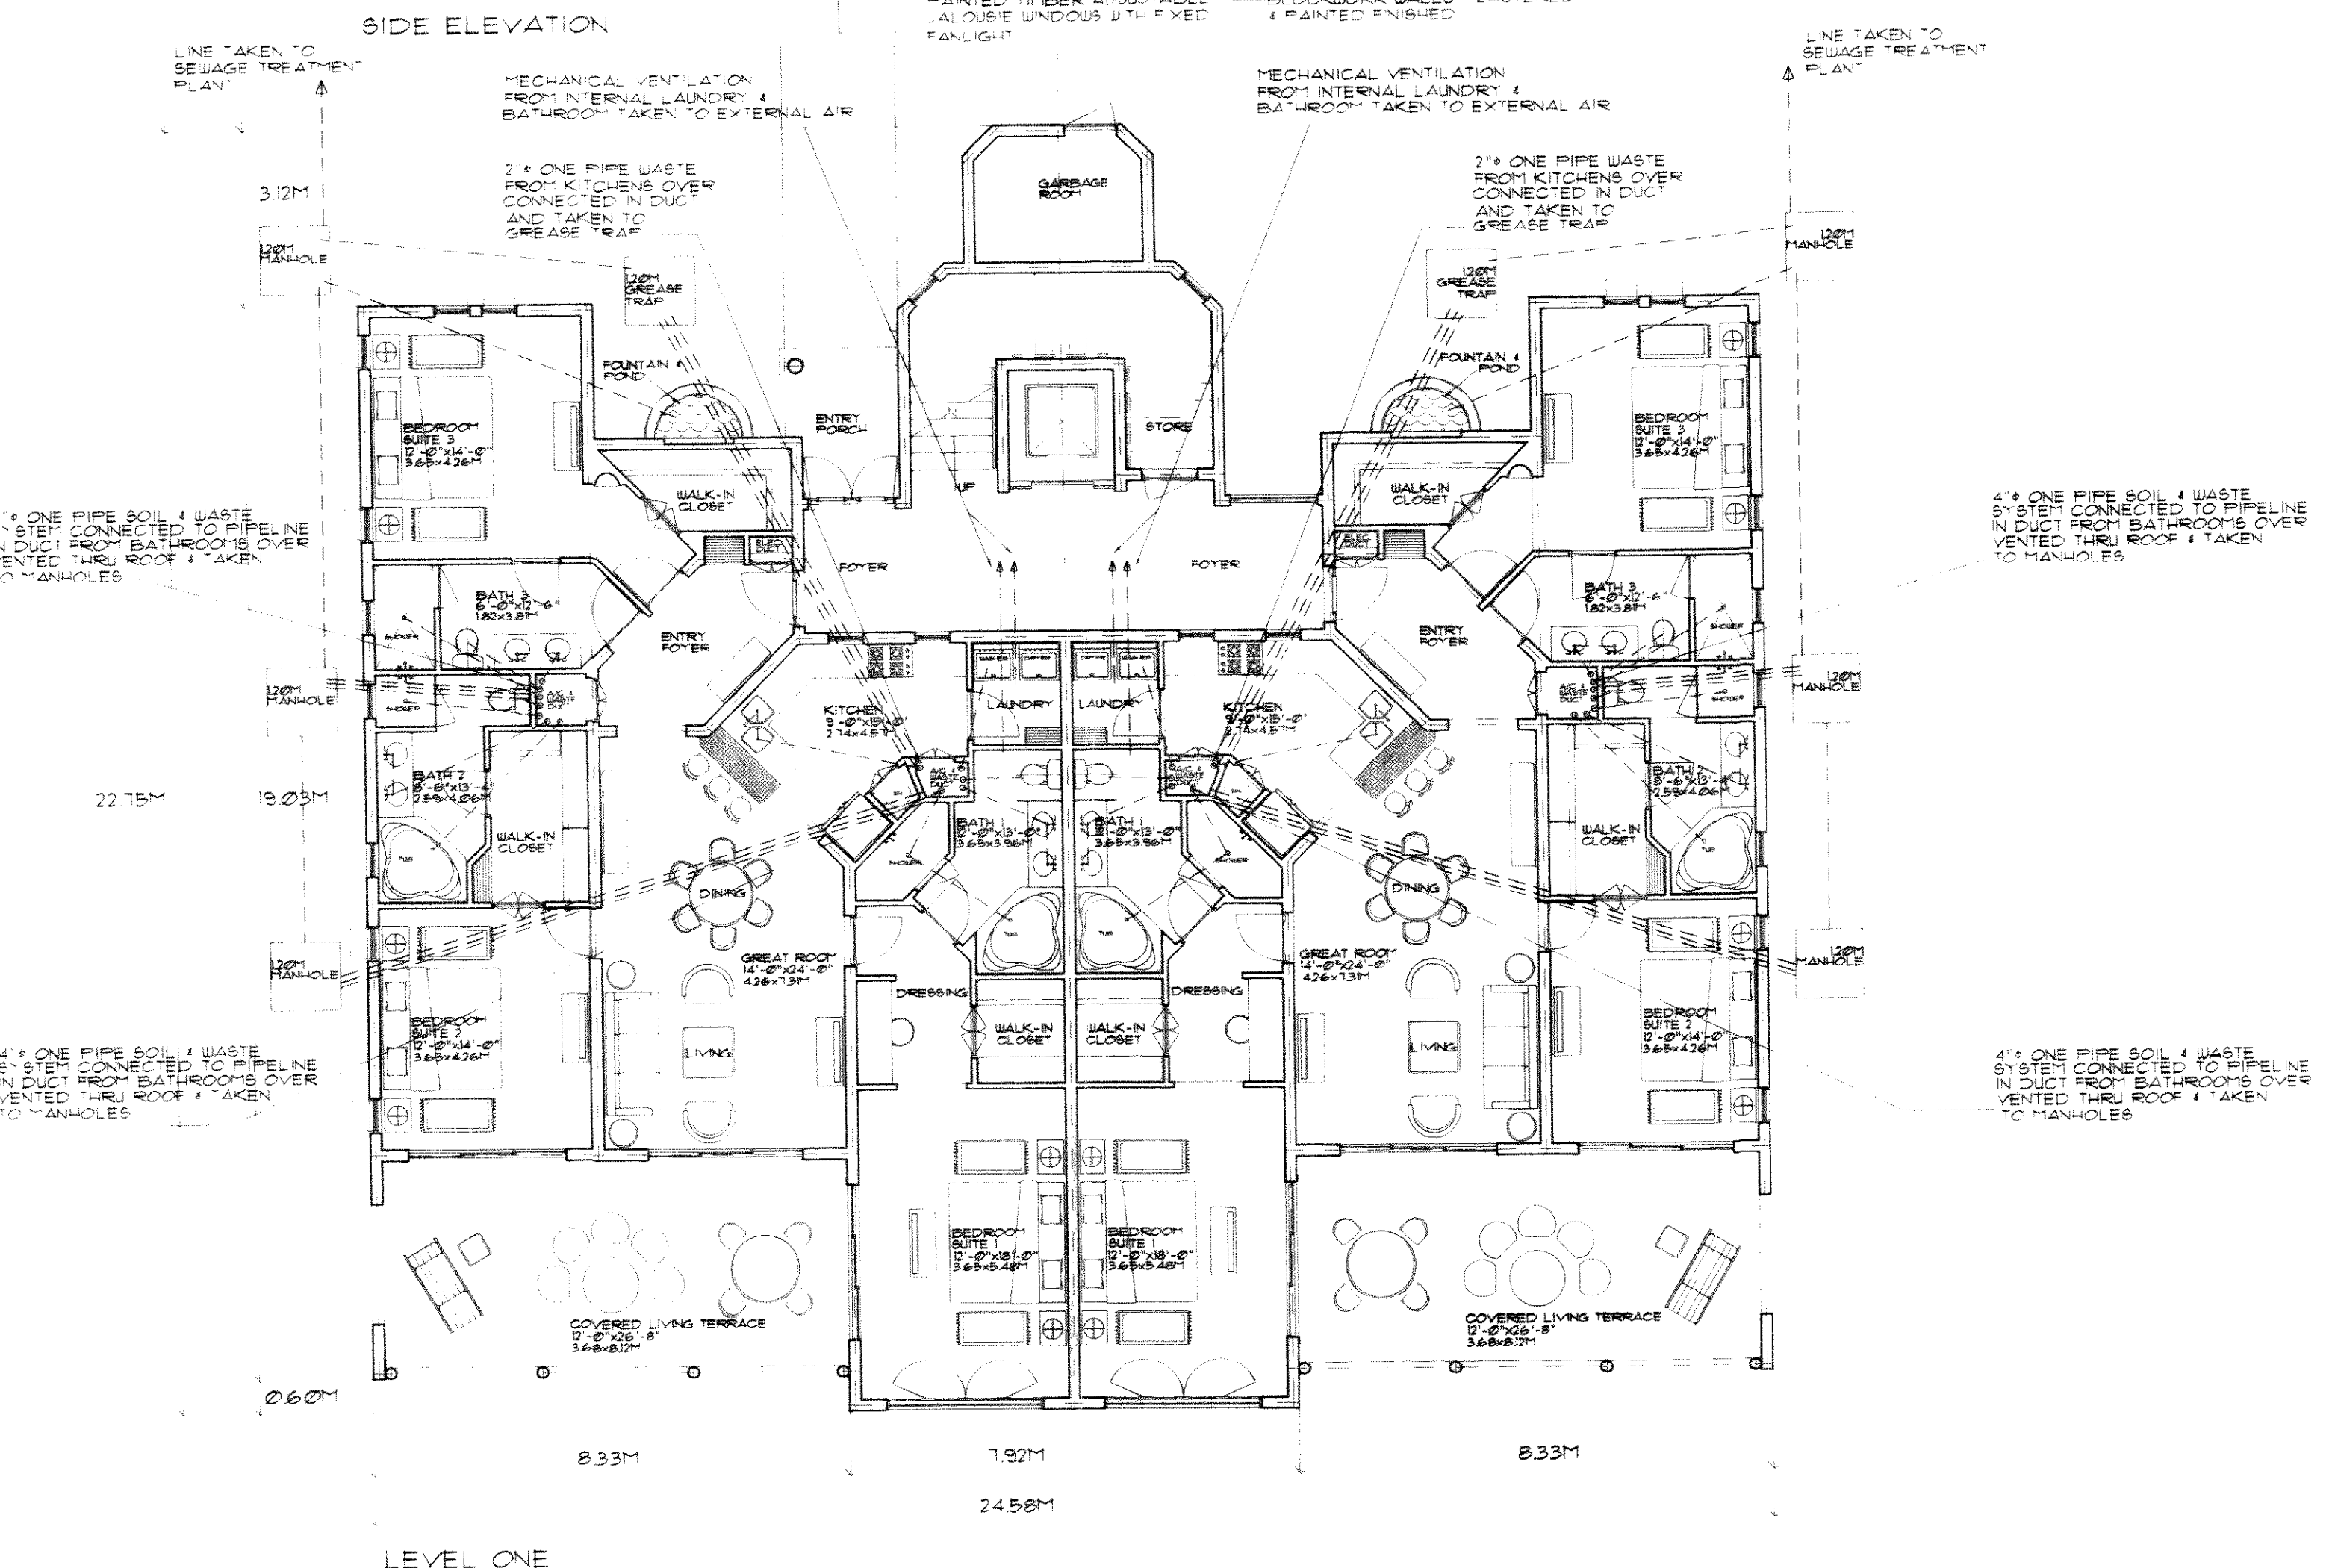

LEVEL ONE

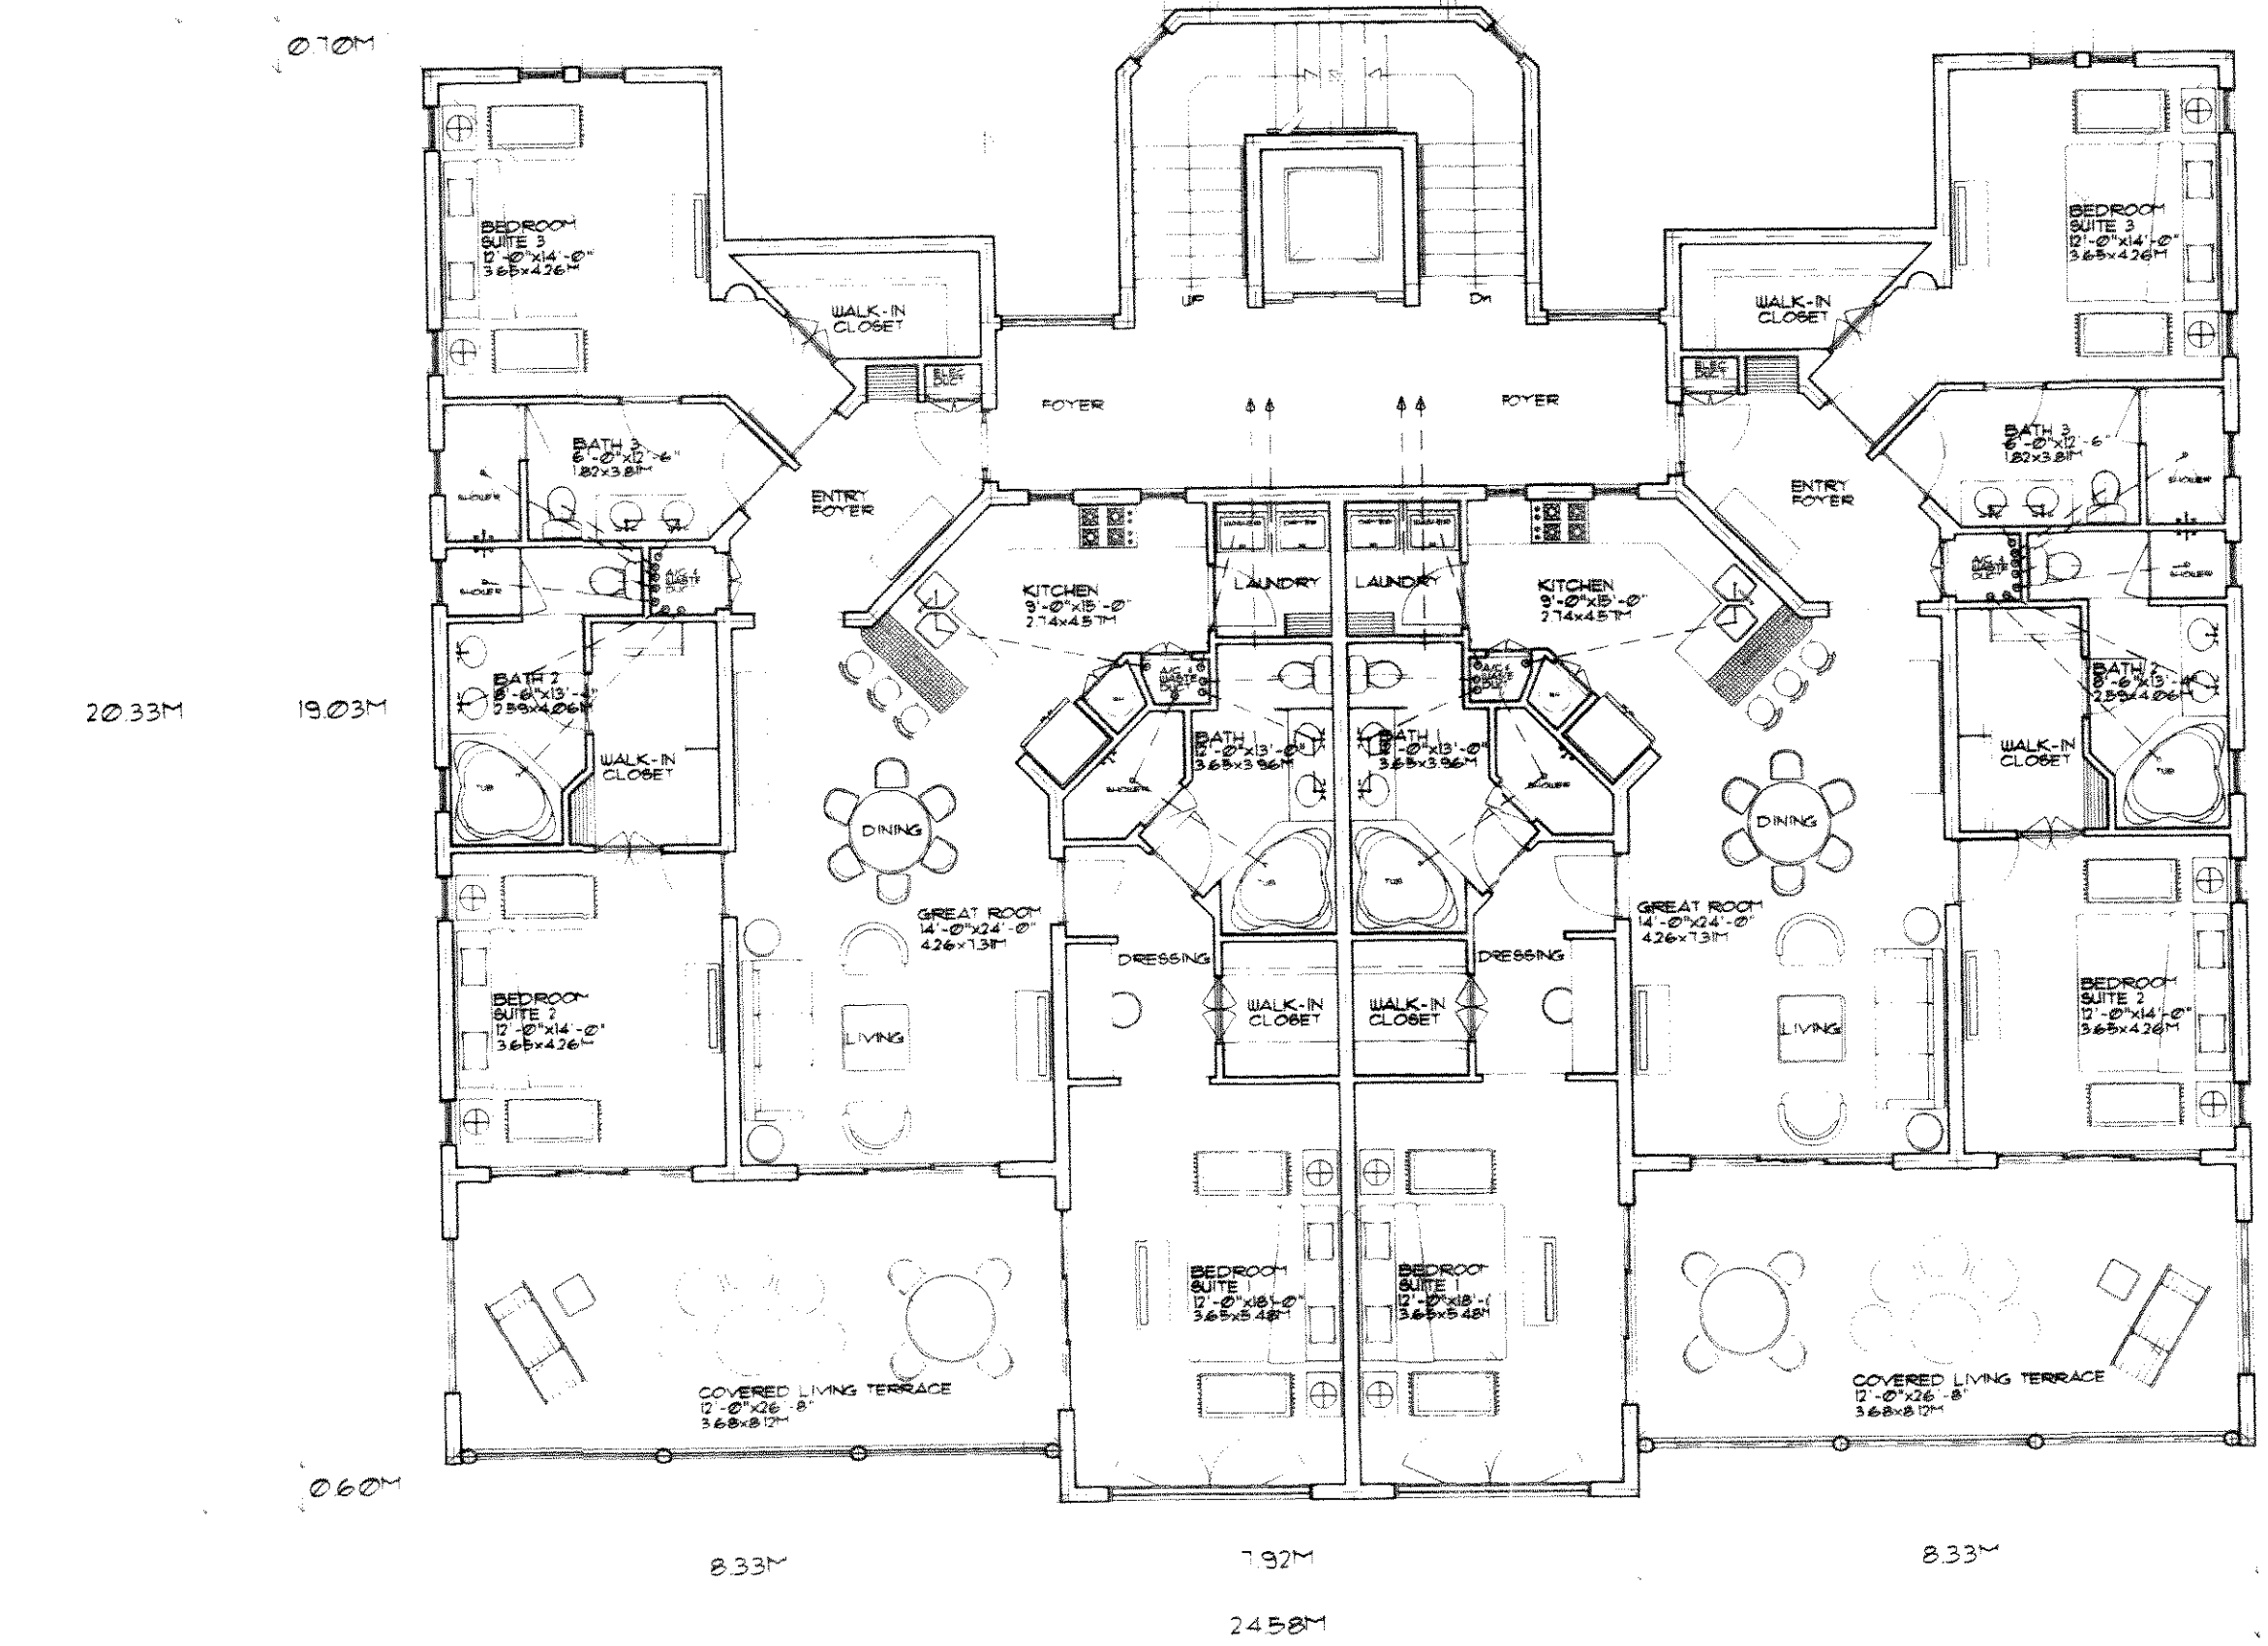

LEVEL TWO

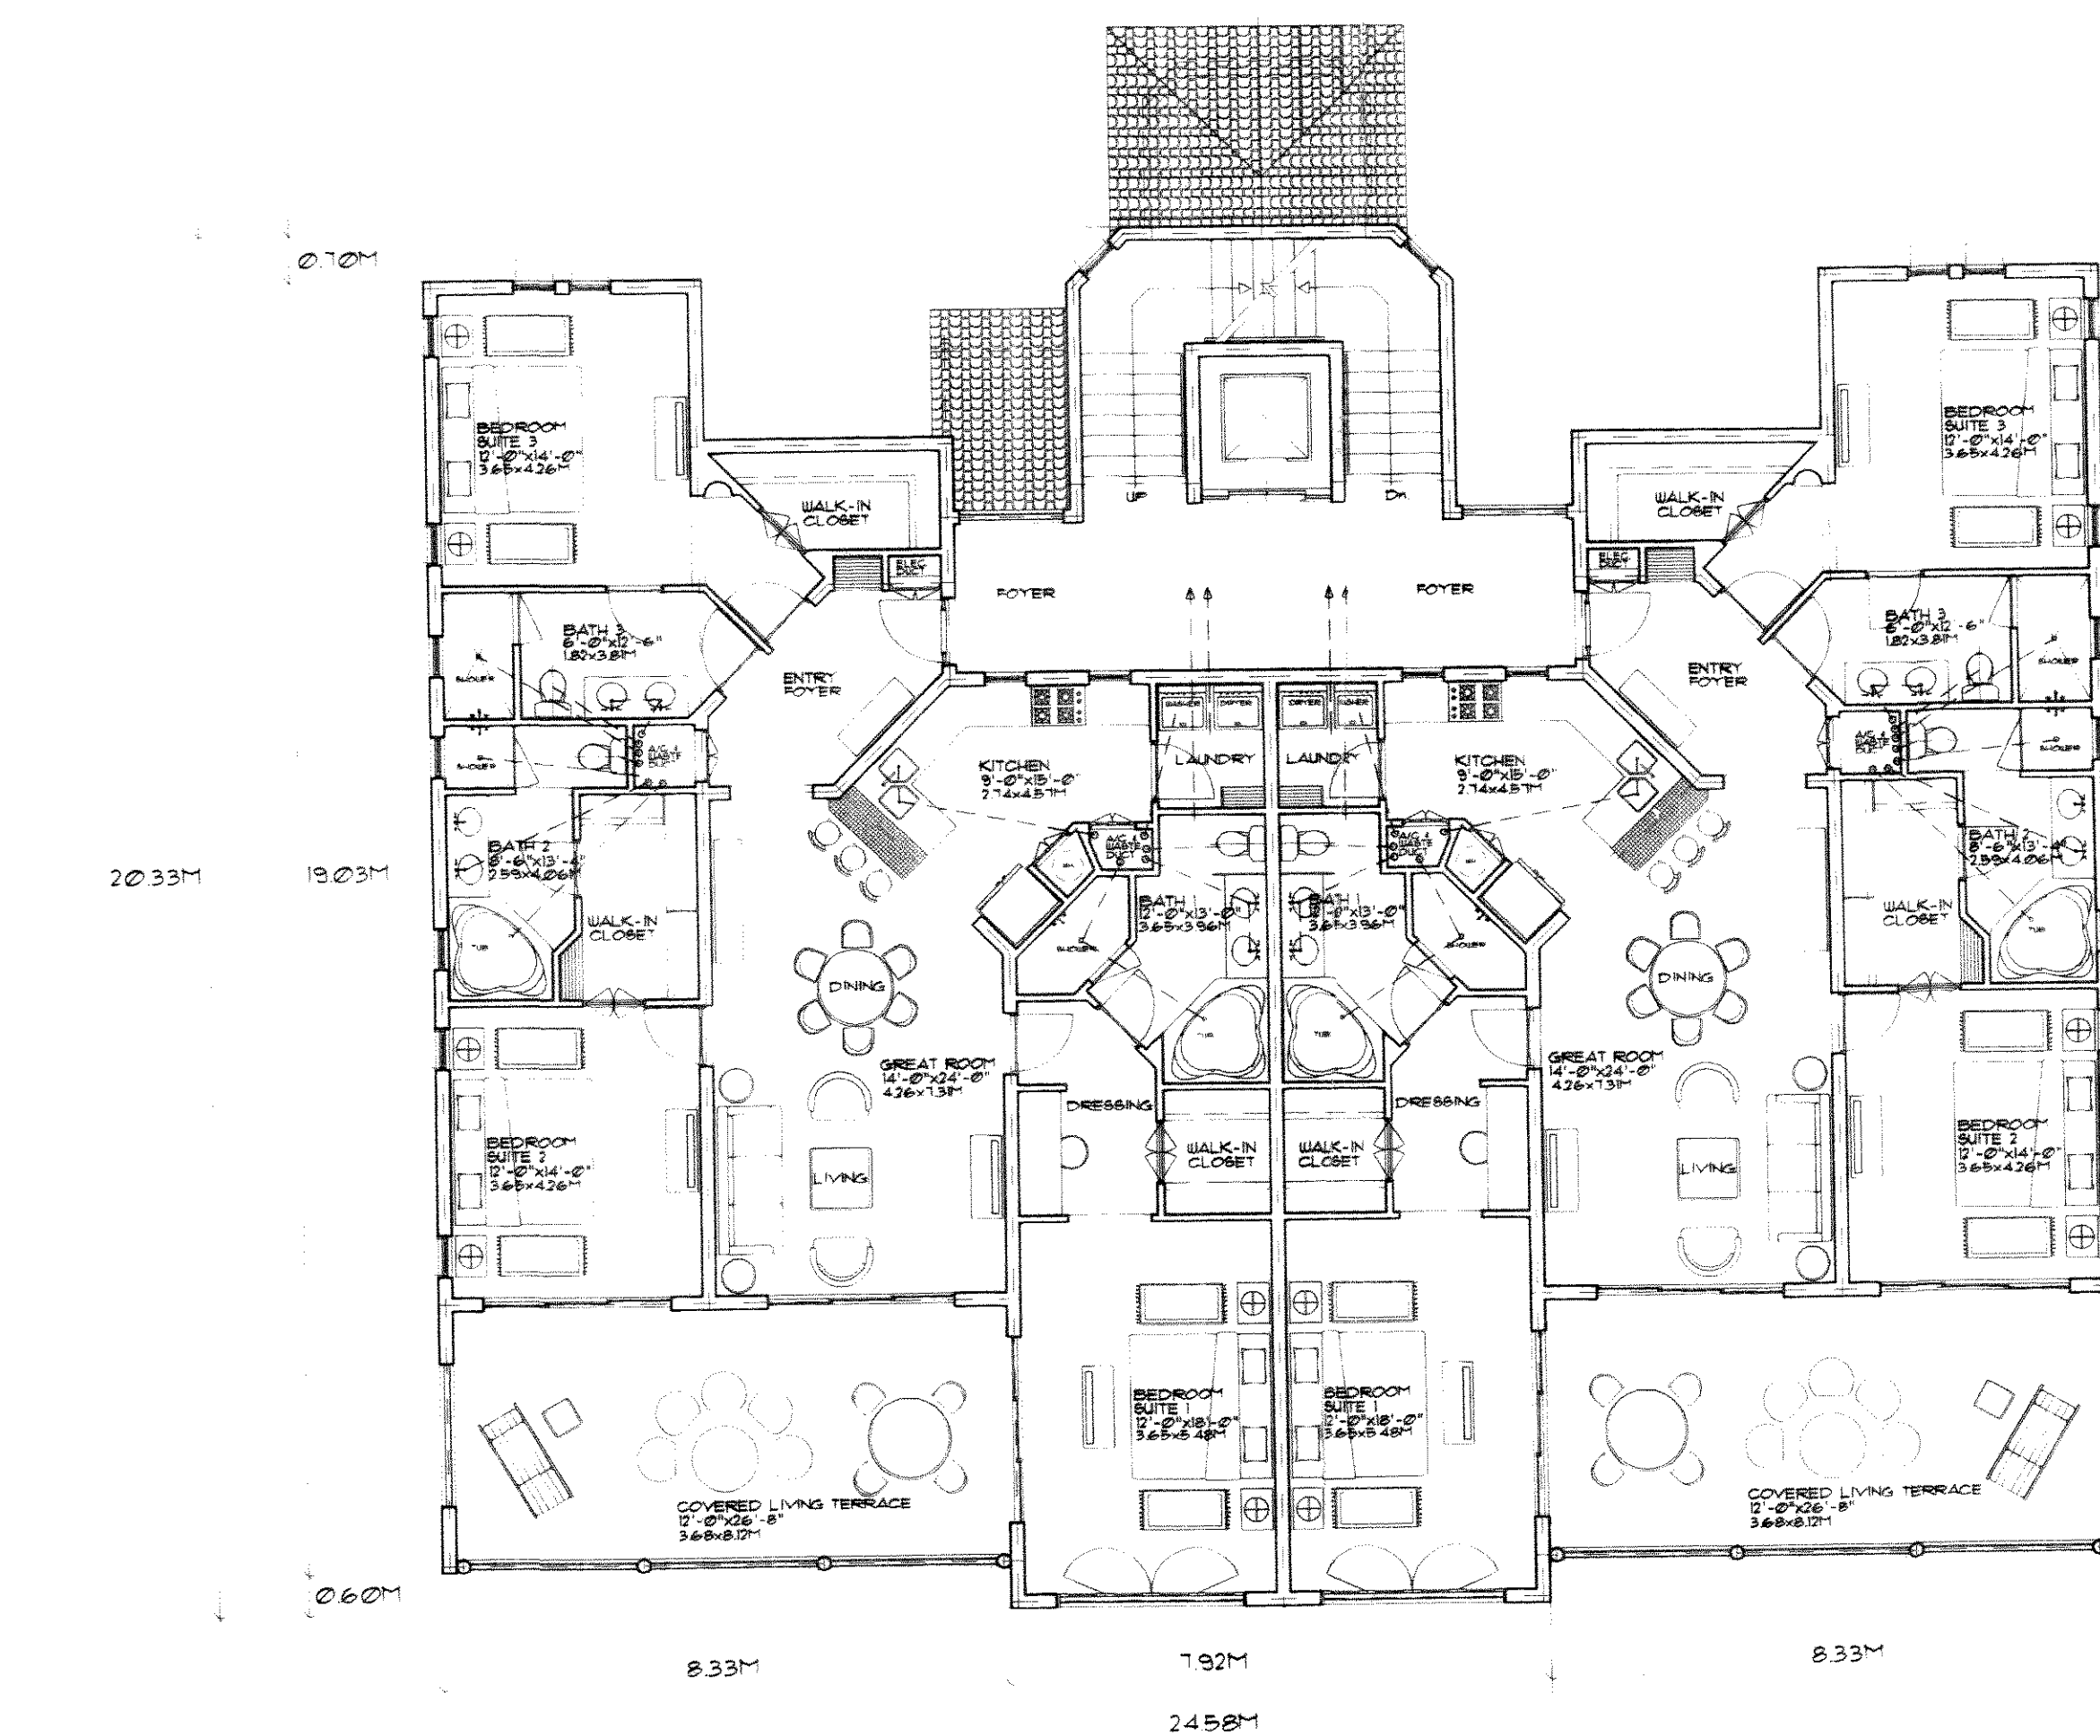

LEVEL THREE

ARCHITECTS MORRISON ASSOCIATES
 St James, Barbados, Tel: (246) 432-1290 Fax: (246) 432-2083
 Email: Morrisonarrh@Sunbeach.net

project PARADISE LAGOON VILLAS
 title FLOOR PLANS LEVELS ONE TWO & THREE

TCF issued APRIL 07
 scale 1:100

sheet no: 07/401

1268/06/07C
 0008/10/04
[Signature]

1268/07/07C