




WEST ELEVATION

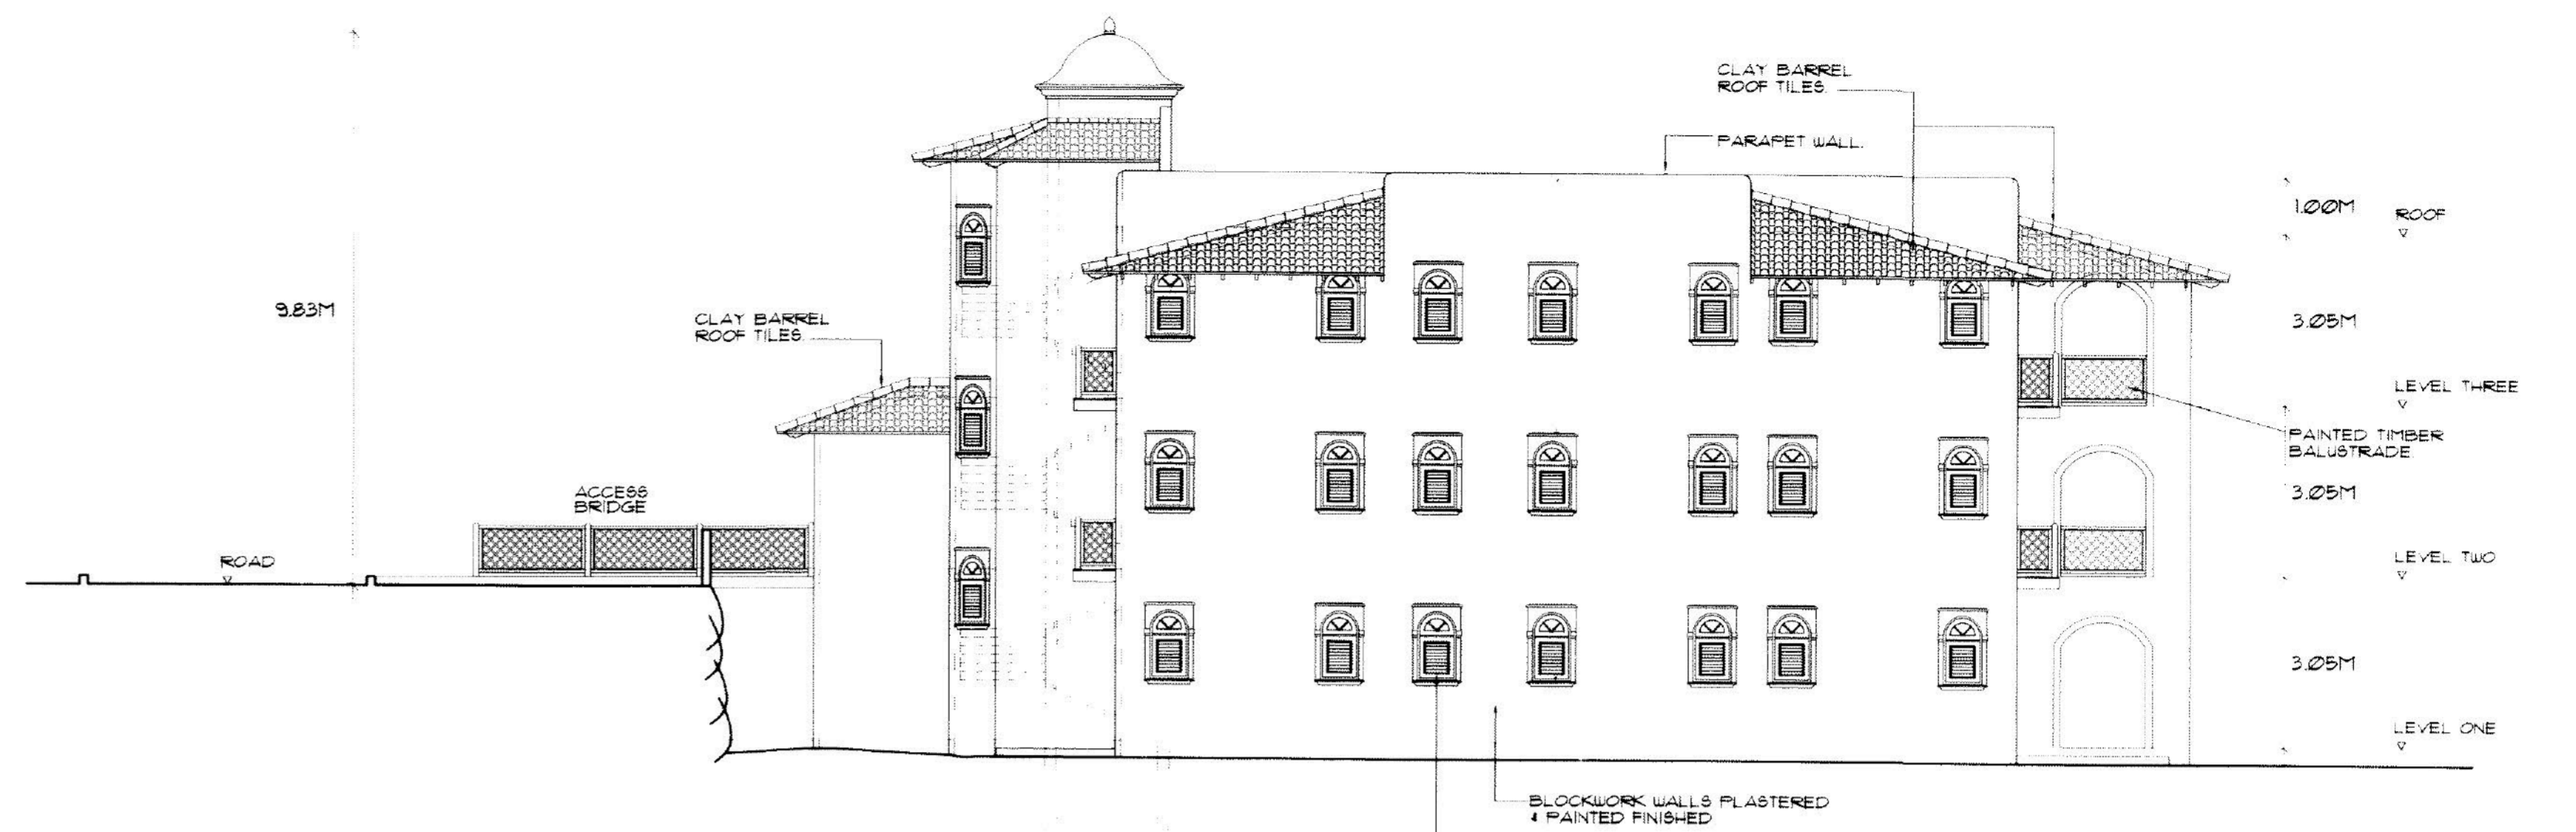


NORTH ELEVATION

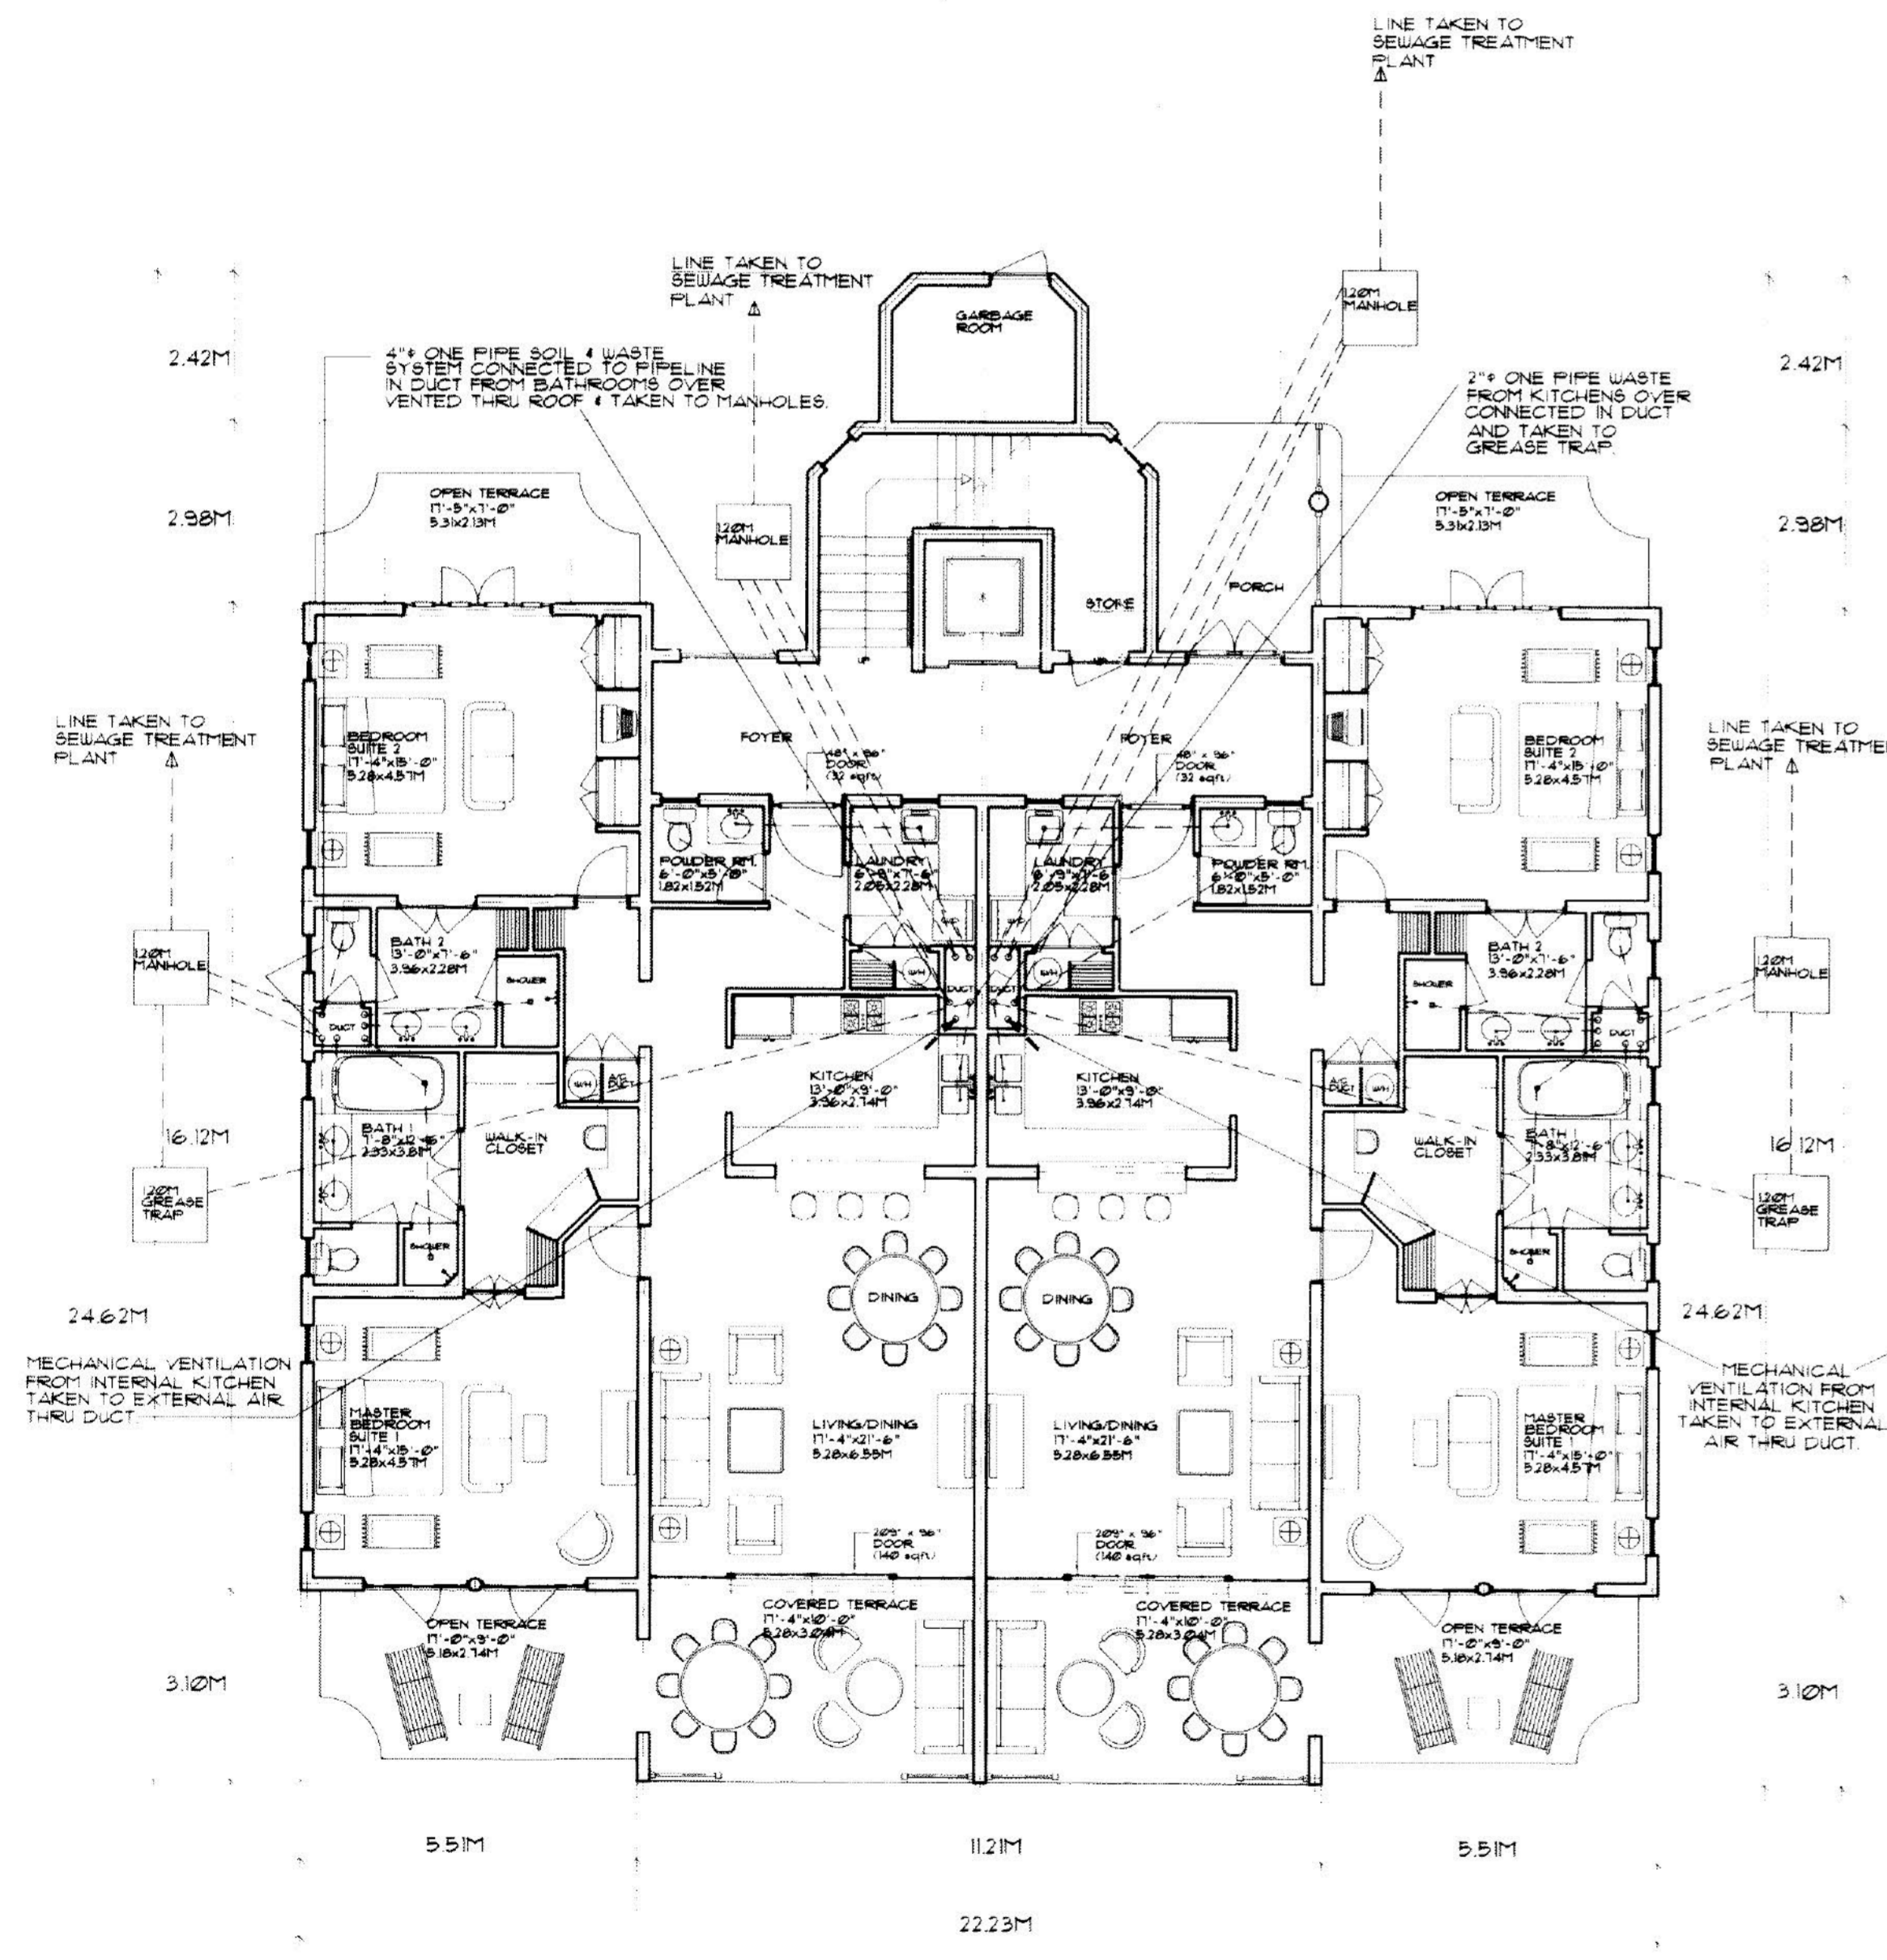

LEVEL ONE

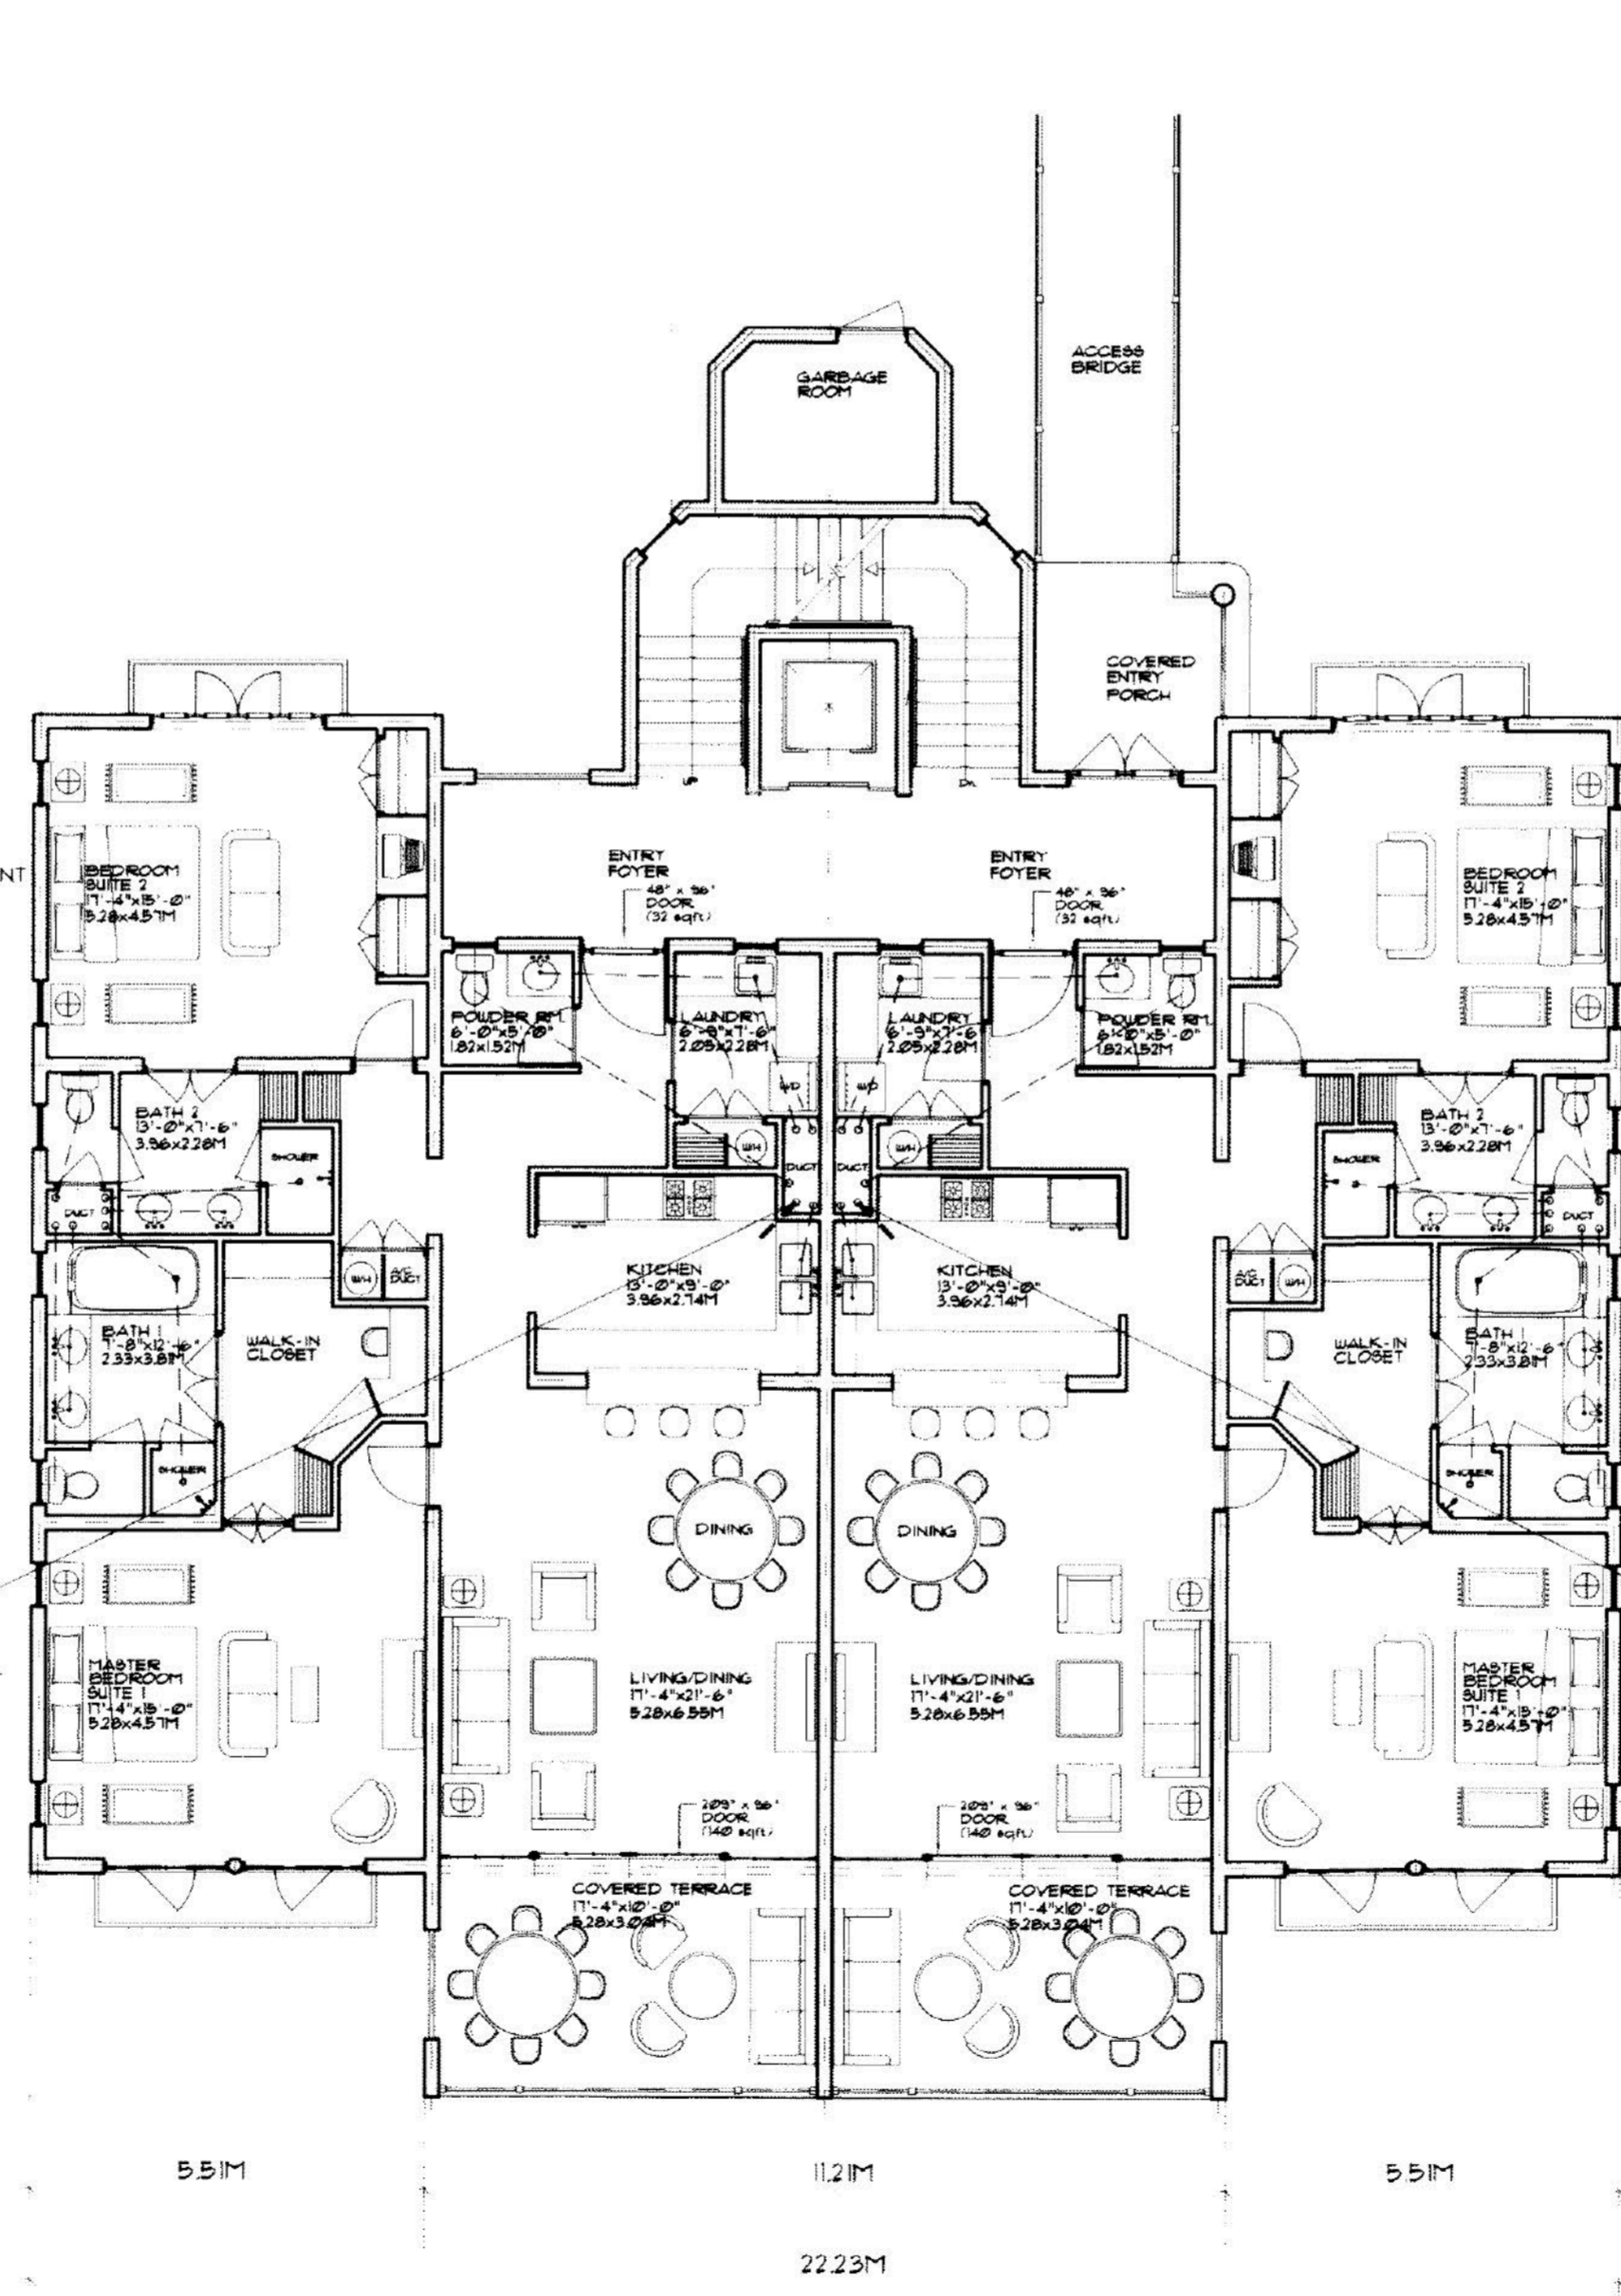

LEVEL TWO (ENTRY)

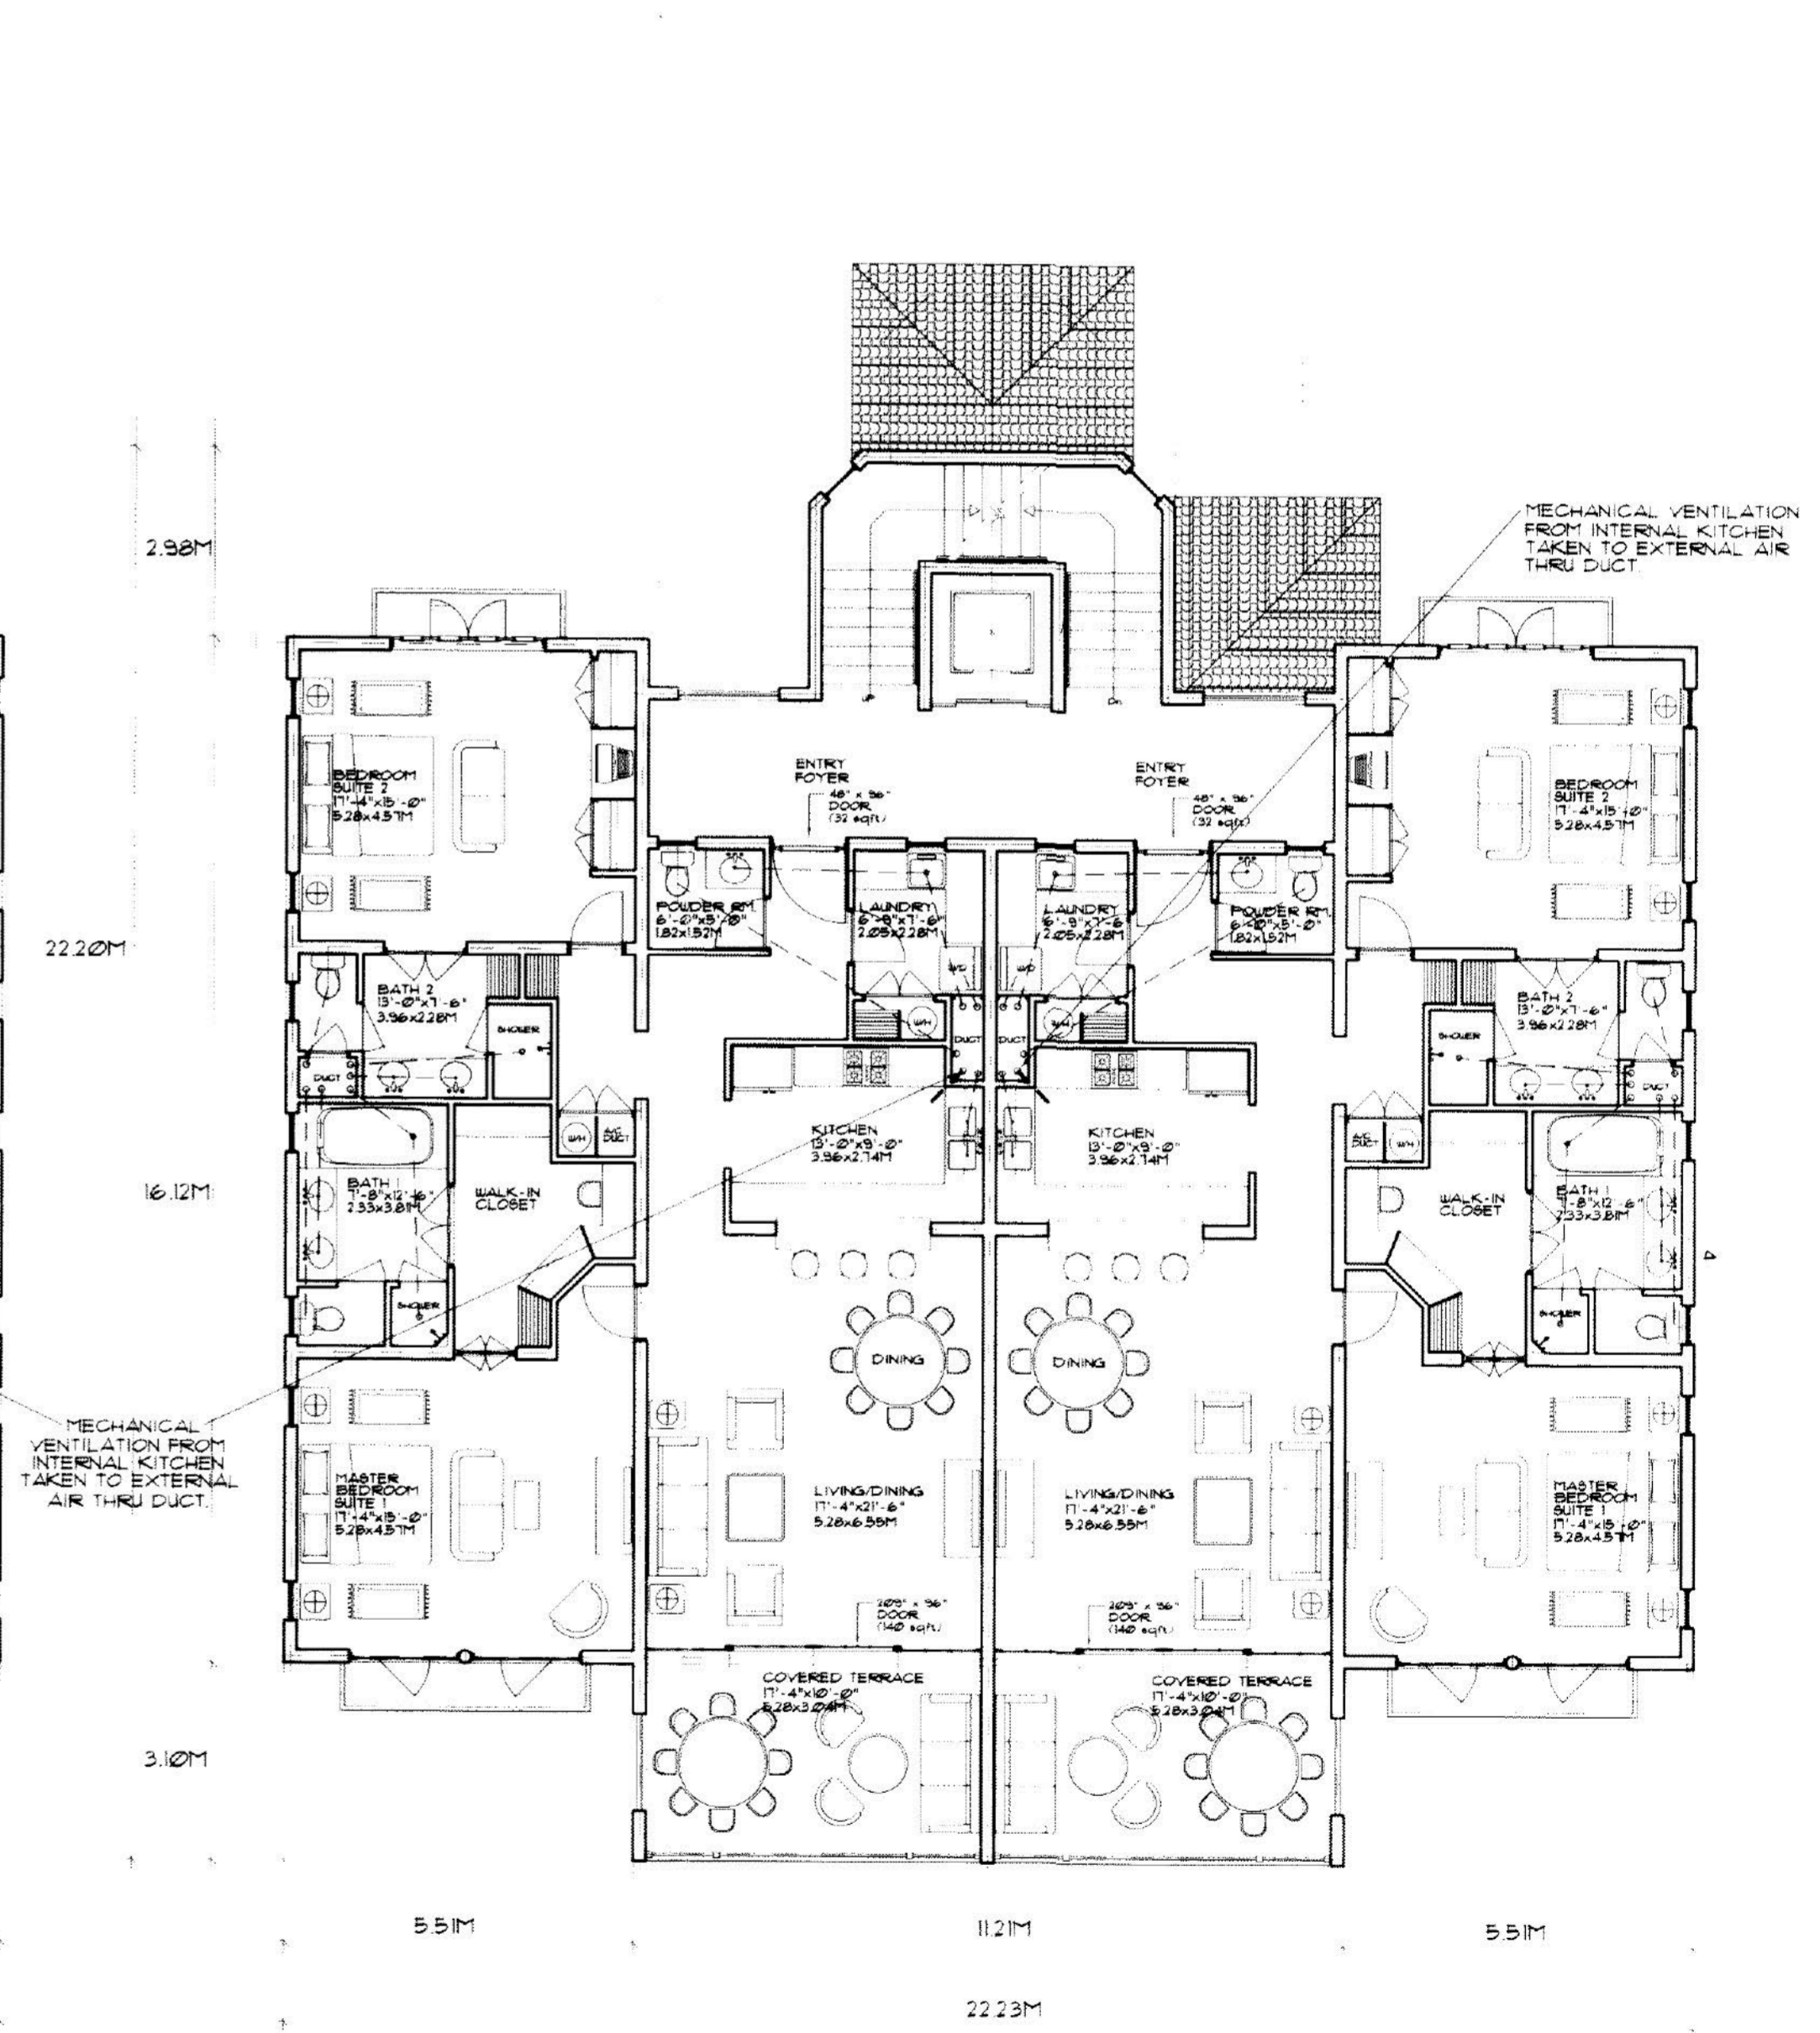

LEVEL THREE

project	PARADISE LAGOON VILLAS	T.C.P.
title	FLOOR PLANS LEVELS ONE, TWO & THREE	UNIT TYPE 'D' scale 1:100

REV A: MECHANICAL VENTILATION ADDED TO KITCHENS ON LEVELS 1, 2 & 3	REV B: DOOR SIZES UPDATED IN FOYER & LIVING	sheet no: 07/303B
--	---	-------------------