




LEVEL THREE

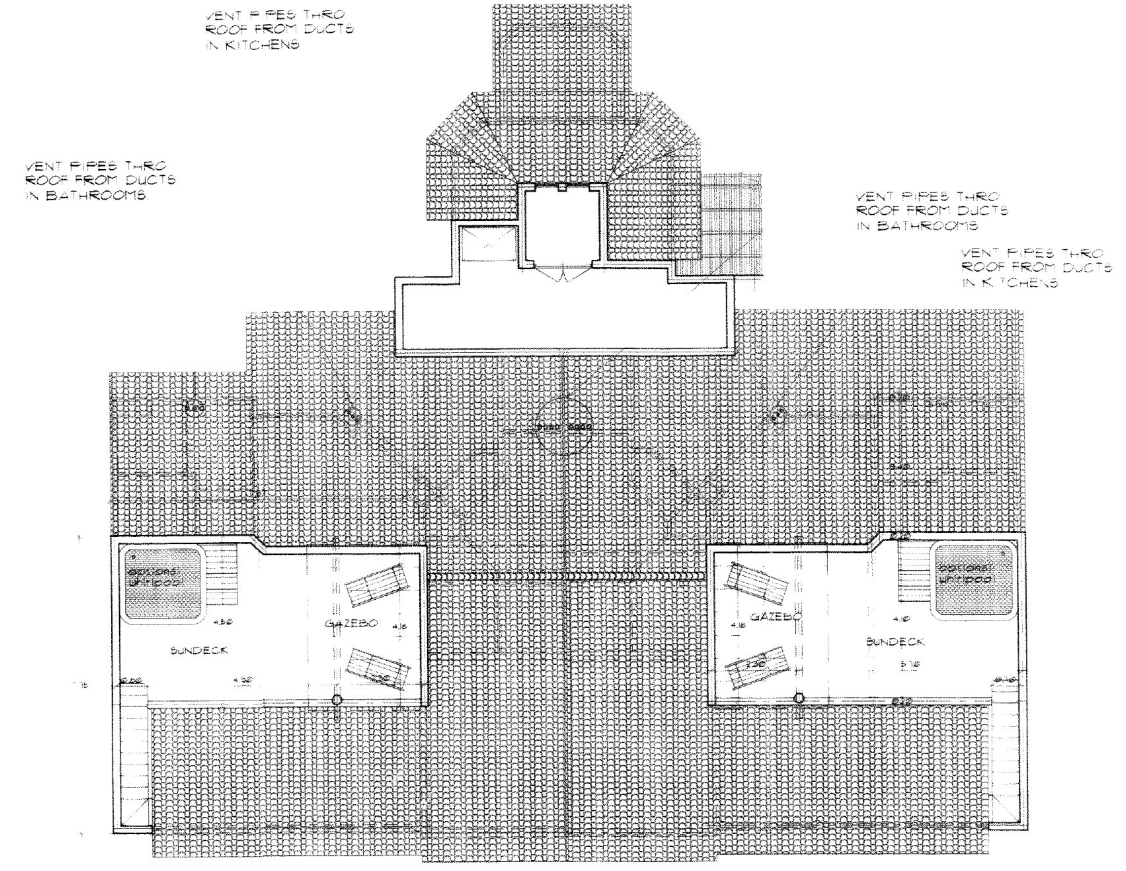

ROOF LEVEL

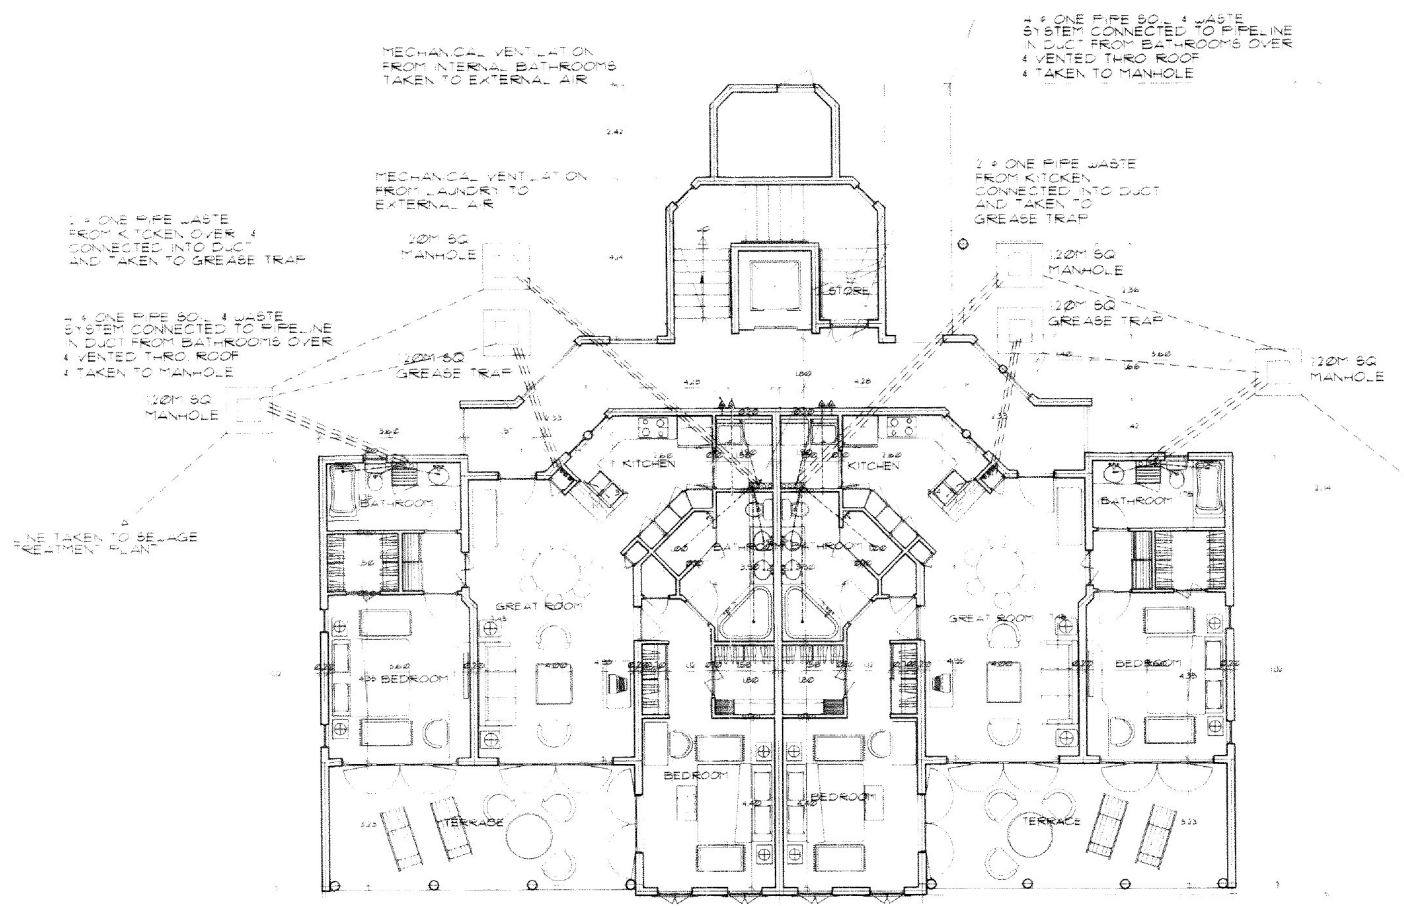

LEVEL ONE

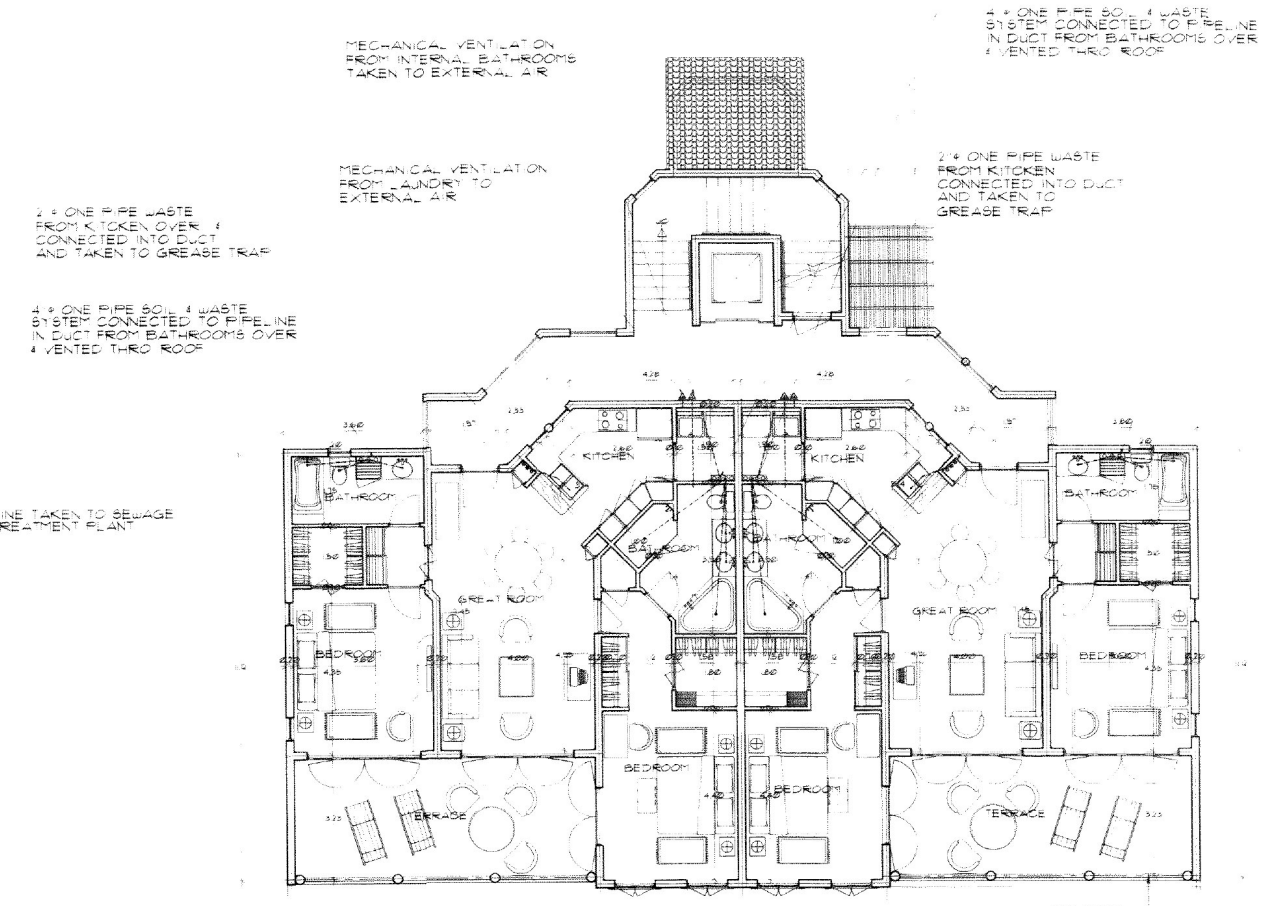

LEVEL TWO

project	PARADISE LAGOON VILLAS	T.C.P.
title	FLOOR PLANS LEVELS ONE TWO THREE & ROOF	UNIT TYPE F scale 1:100

