

SWIMMING POOL TYPE C
 SCALE 1:50
 POOL AREA = 56 SQFT
 GALLONAGE = 56 x 2.5 x 1.5 = 1,050 GALLONS
 FLOW RATE = 1,050 / 180 = 5.83 GALLONS PER MINUTE
 OVER A THREE HOUR PERIOD.

- GENERAL POOL INFORMATION.
- A) TYPE OF FILTERS: SAND FILTERS
 - B) TYPE OF PUMPS: SWIMMING POOLS 2NO. 1/2 H.P. PUMP
 - C) TYPE OF DISINFECTION: CHLORINE BASED
 - D) TYPE OF BACK-FLOW PREVENTION: NON-RETURN VALVE FROM ALL PUMPS.

10 WINE COUNTRY DEVELOPMENT
 PLANNING OFFICE
 APPROVED PLAN
 NUMBER 1205101010
 DATE 2006/04/07
 GSEF TOMMY






ARCHITECTS MORRISON ASSOCIATES
 St. James, Barbados, Tel: (246) 432-1280 Fax: (246) 432-2083
 Email: Morrisonarch@Sunbeach.net

project PARADISE LAGOON VILLAS
 title FLOOR PLANS LEVELS ONE & TWO

UNIT TYPE H

TCR issued APRIL 07 revision
 scale 1:100

sheet no: 07/30

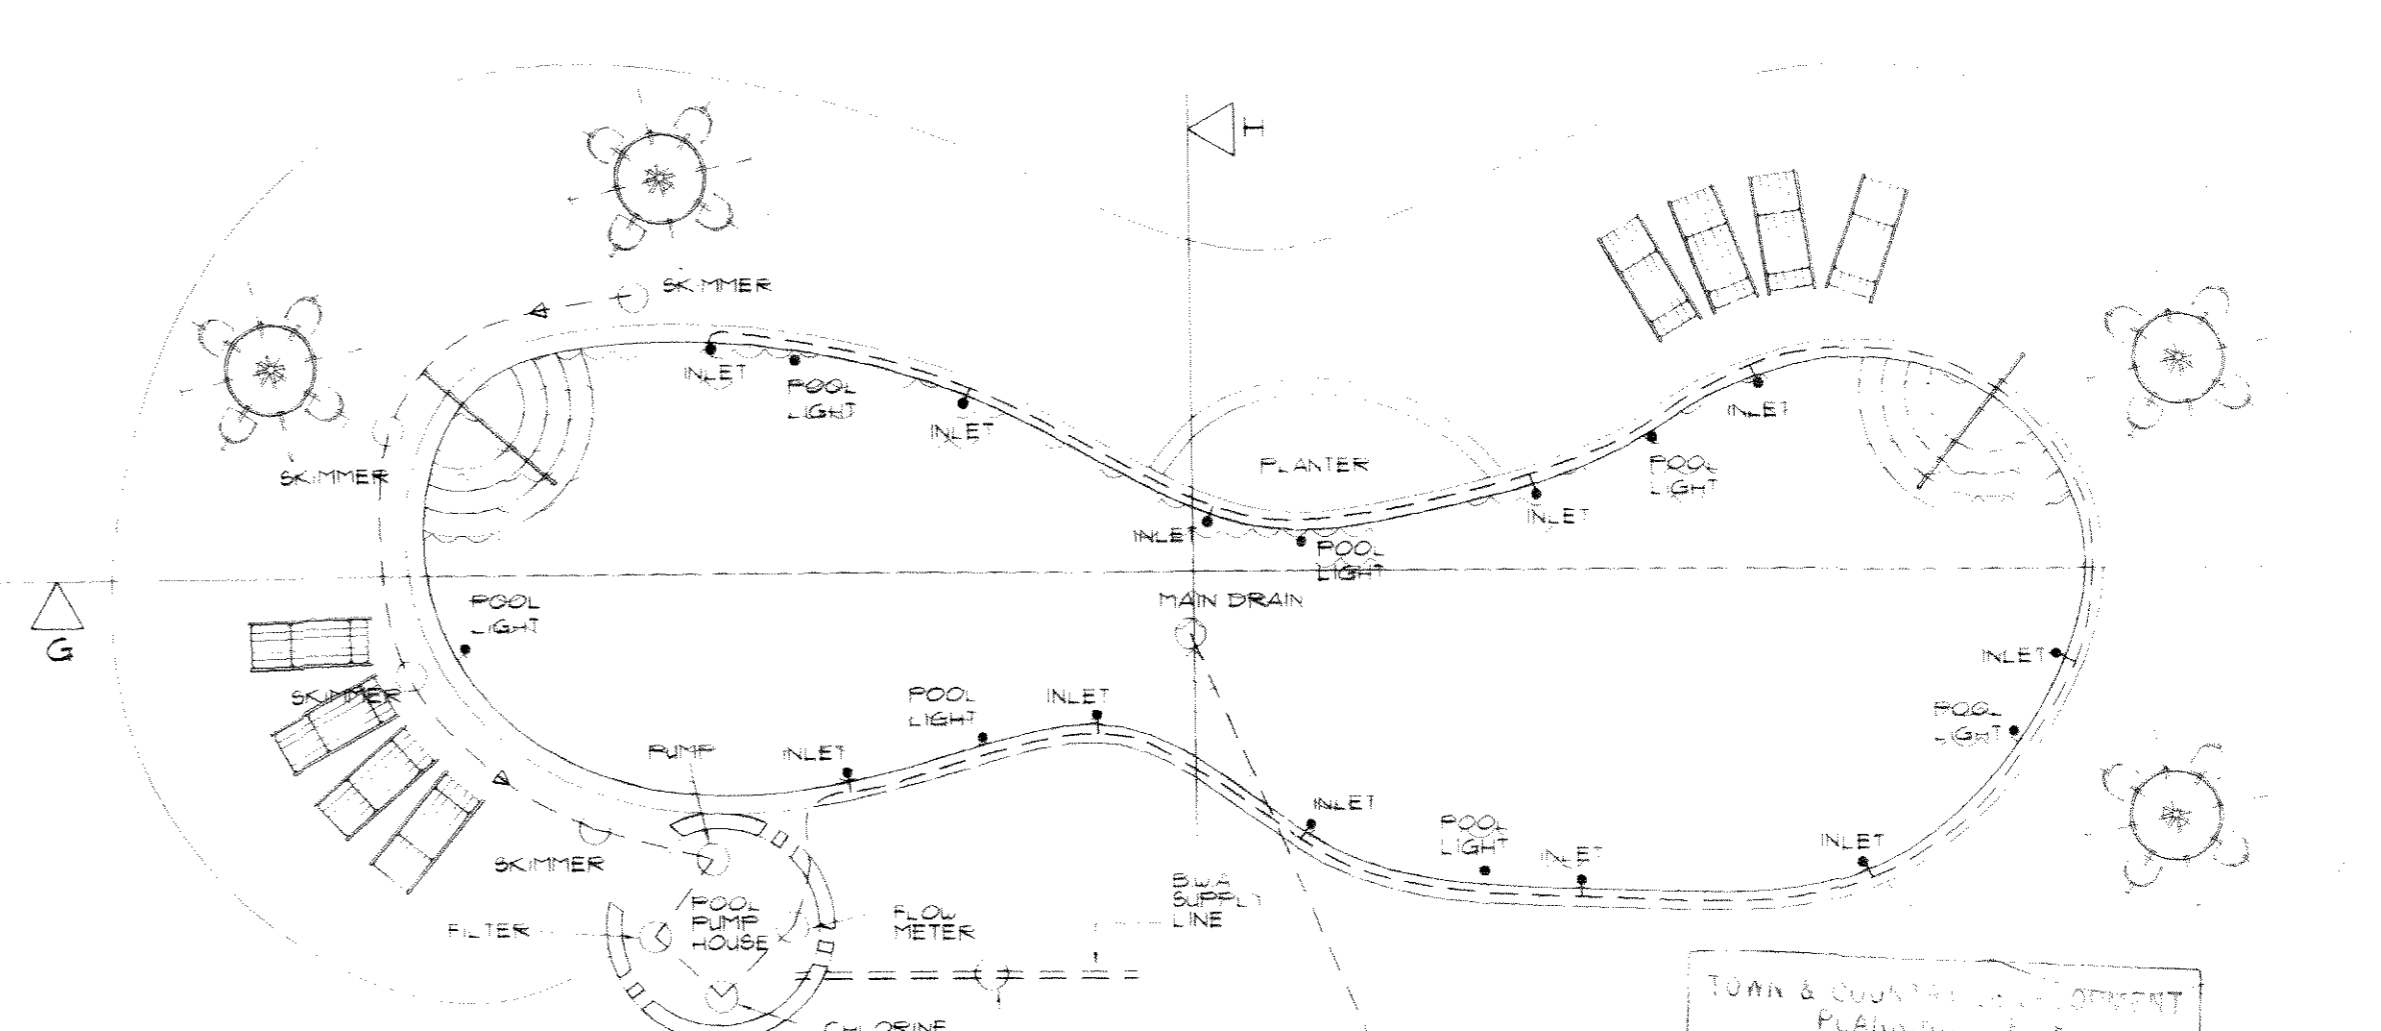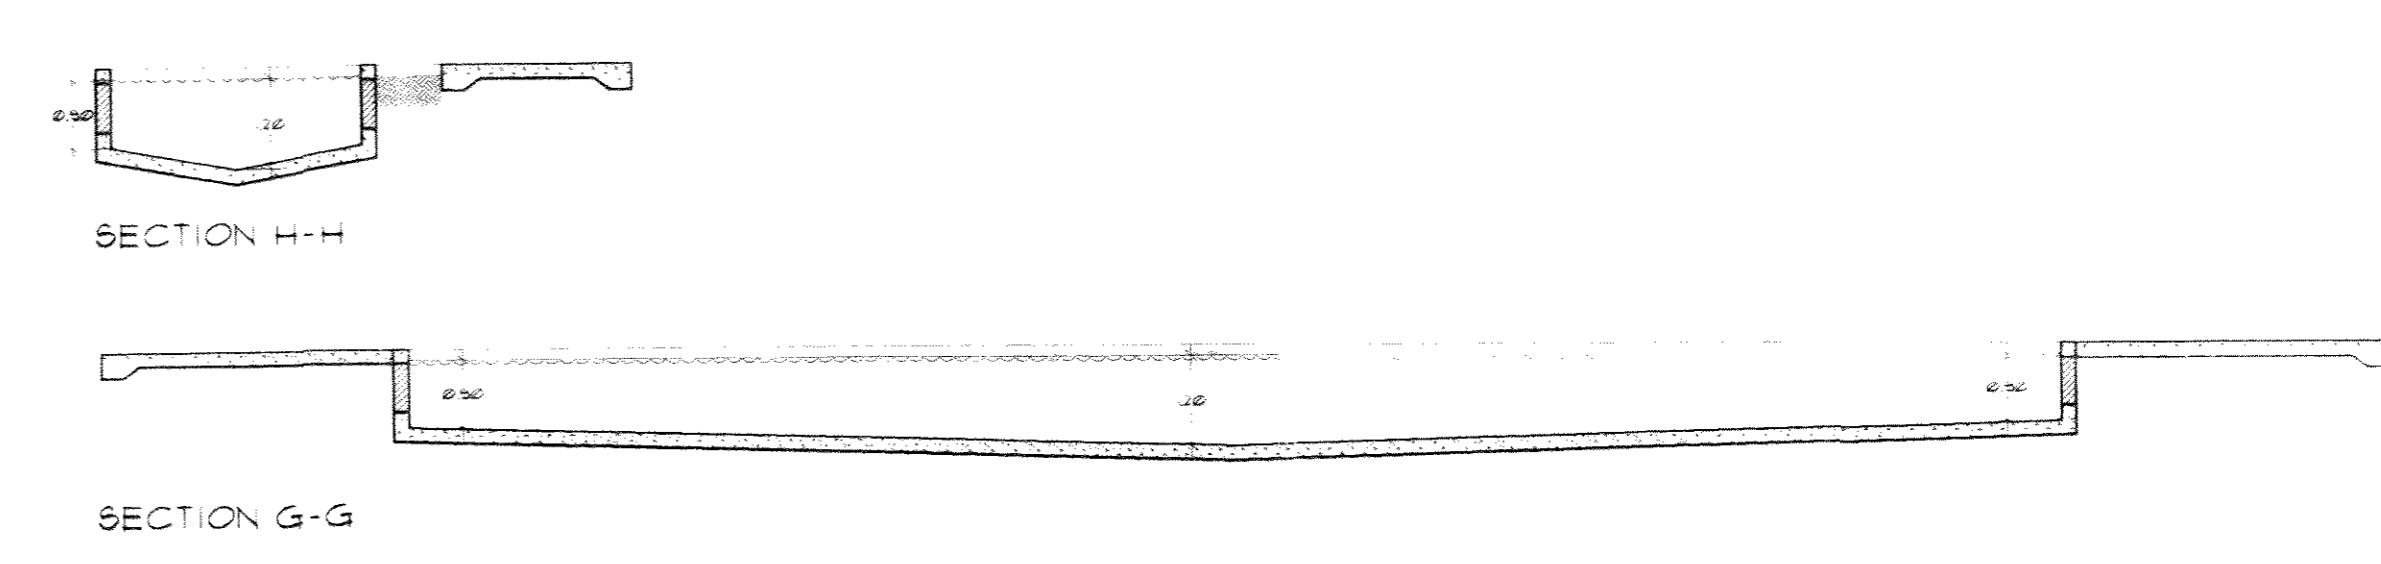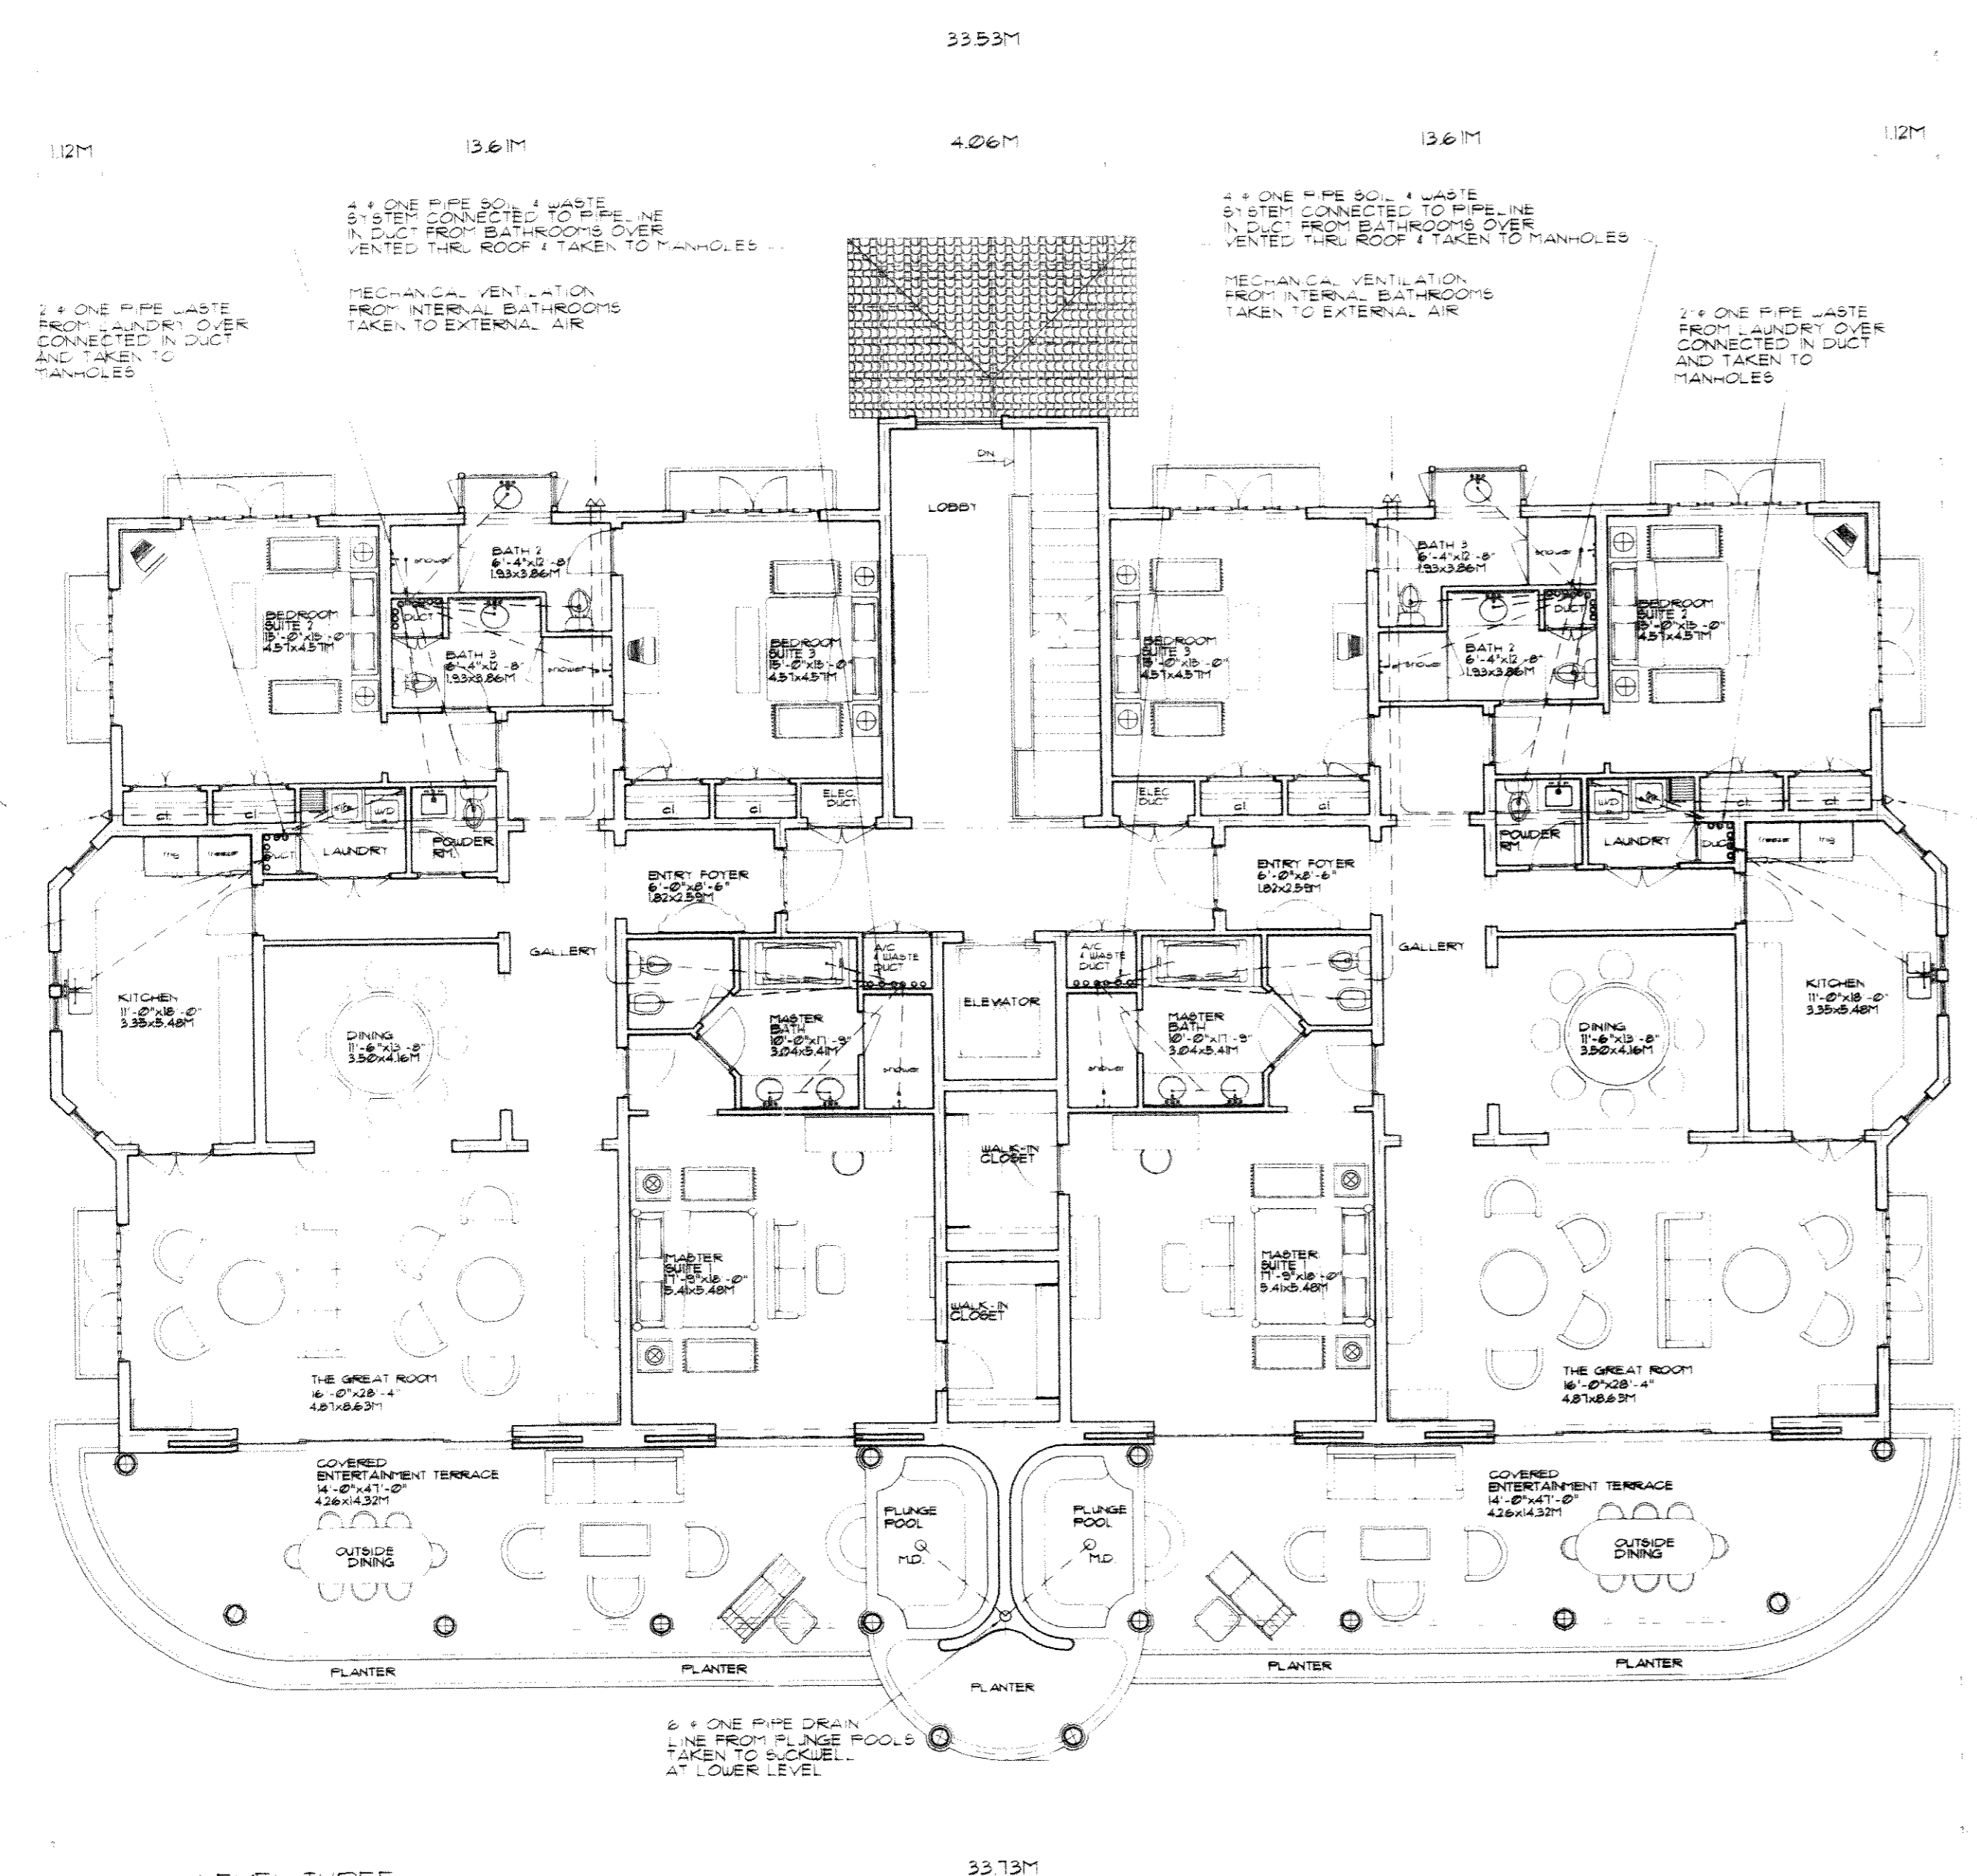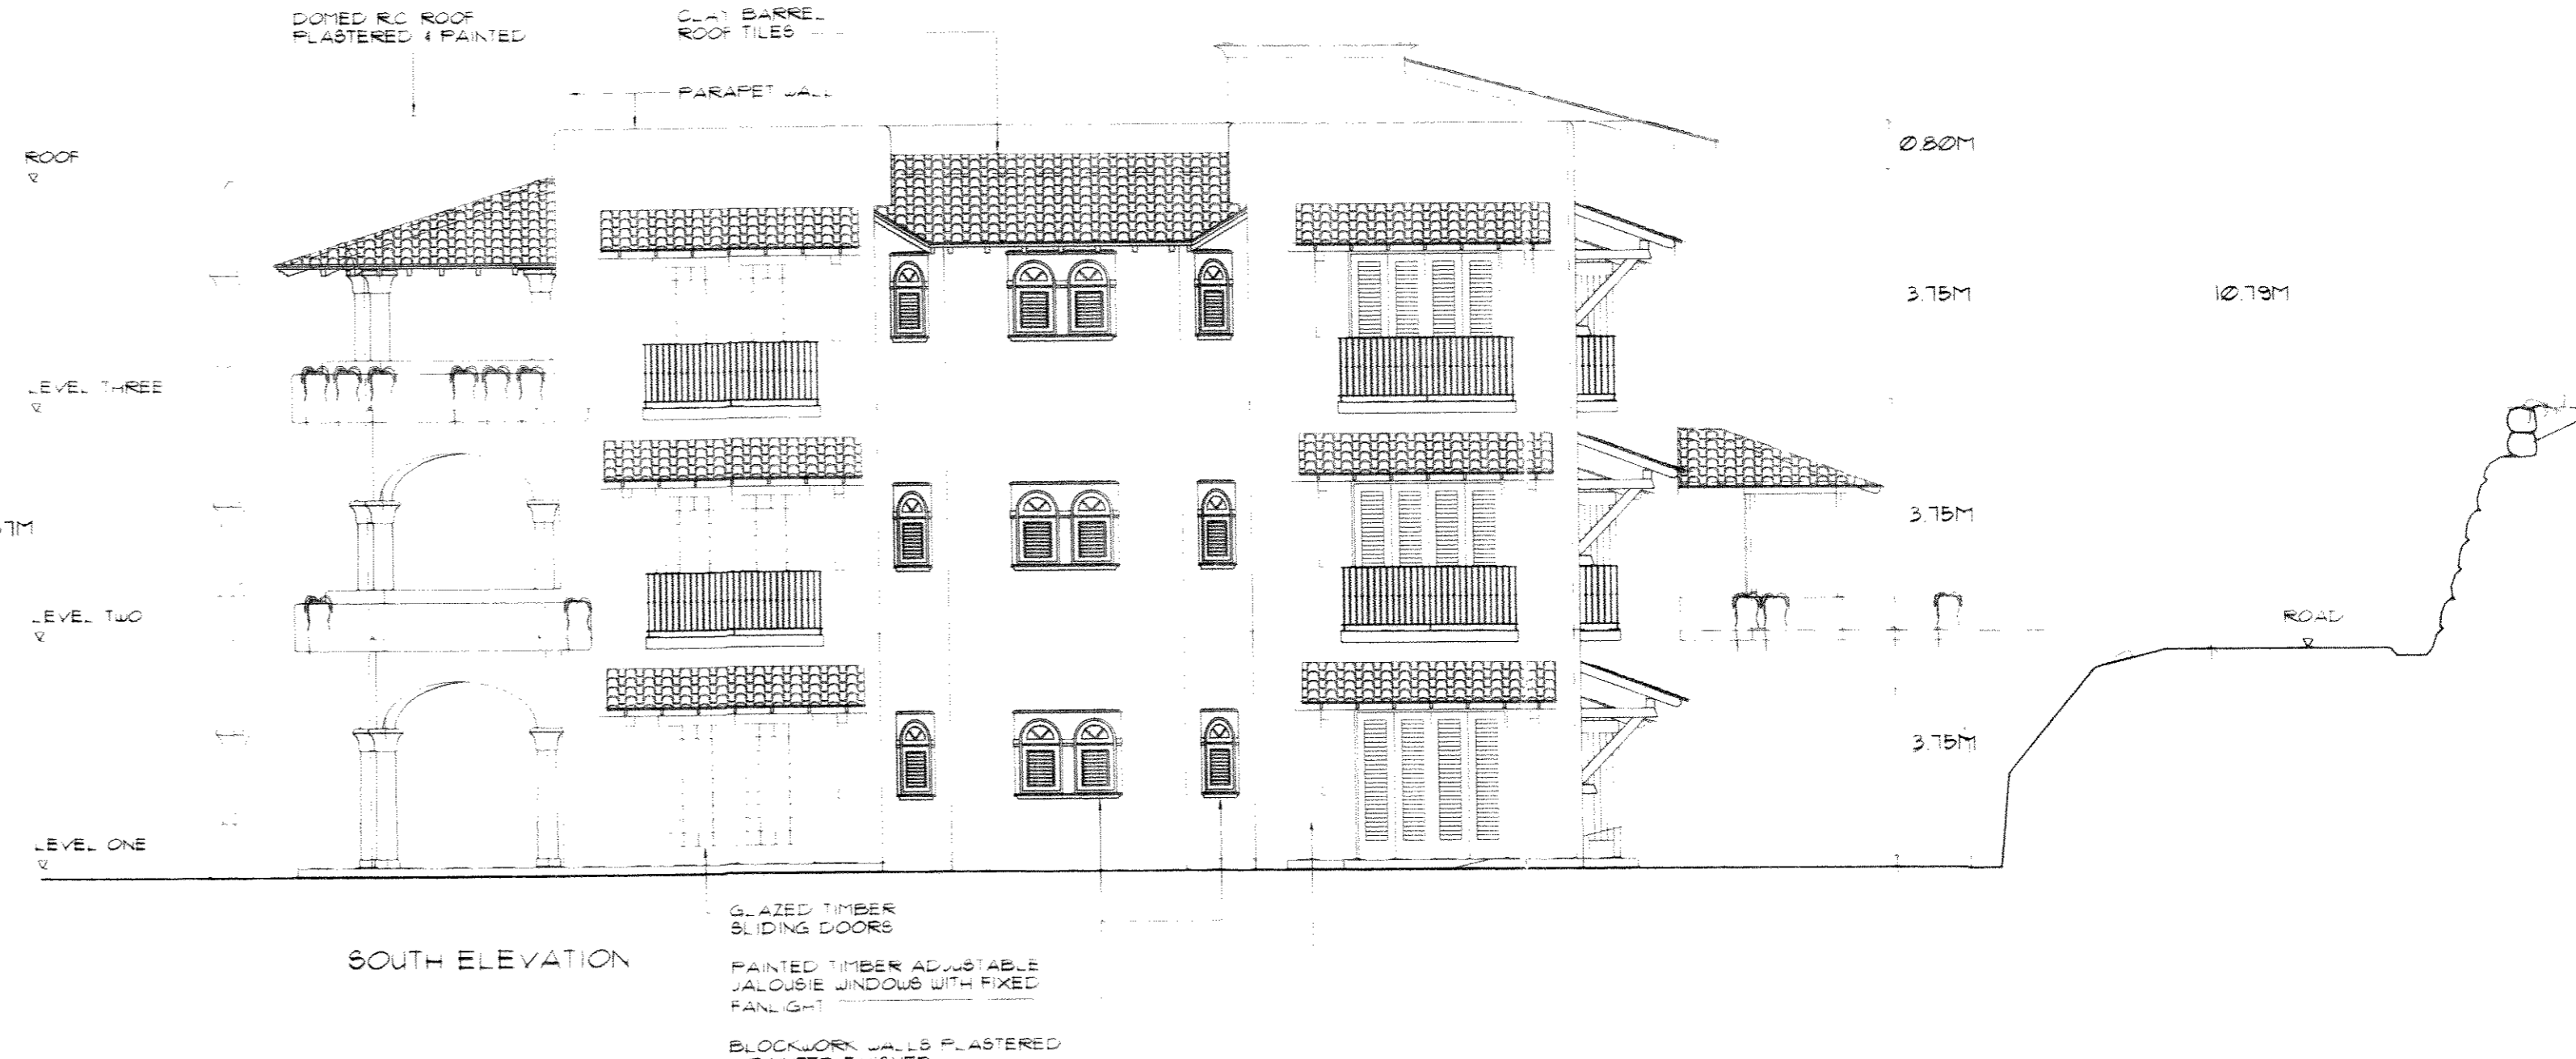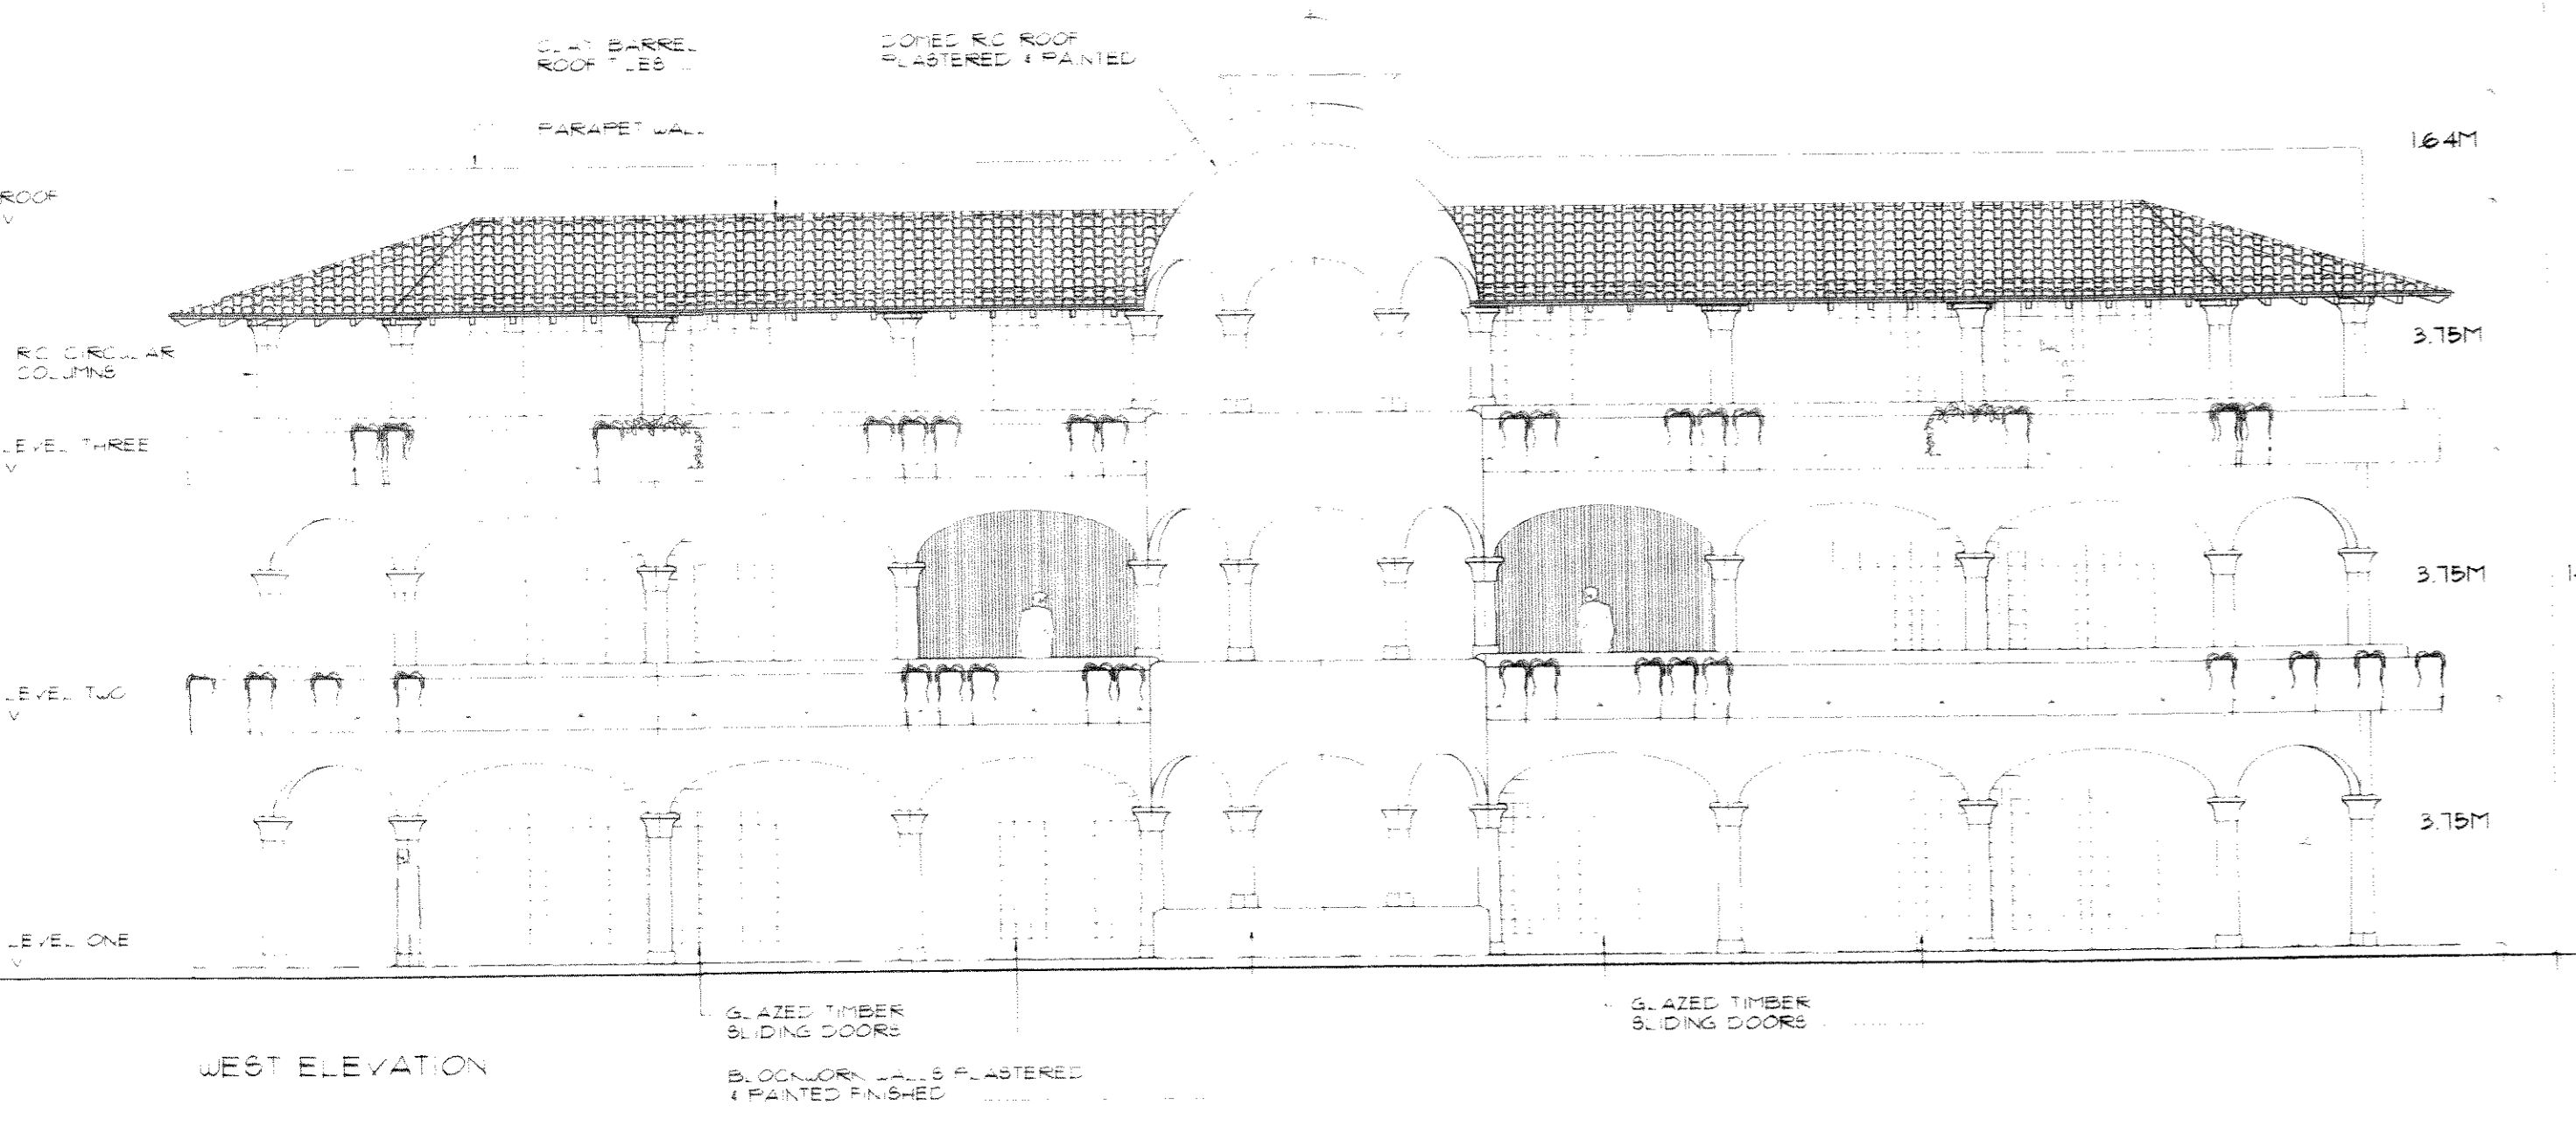

SWIMMING POOL TYPE D
 SCALE 1:100
 POOL AREA = 1185 SQFT.
 GALLONAGE = 1185 x 3 x 15 = 26662 GALLONS
 FLOW RATE = 26662 / 360 = 74 GALLONS PER MINUTE
 OVER A SIX HOUR PERIOD.

- GENERAL POOL INFORMATION
- A) TYPE OF FILTERS: SAND FILTERS
 - B) TYPE OF PUMPS: SWIMMING POOLS 2NO. 1 1/2 HP. PUMP
 - C) TYPE OF DISINFECTION: CHLORINE BASED
 - D) TYPE OF BACK-FLOW PREVENTION: NON-RETURN VALVE FROM ALL PUMPS.

TOWN & COUNCIL DEVELOPMENT
 PLANNING & FIRE
 APPROVED PLAN
 NUMBER 1208/100/2007
 DATE 2008/01/14
 CHIEF TOWN PLANNER

1268/107 (