
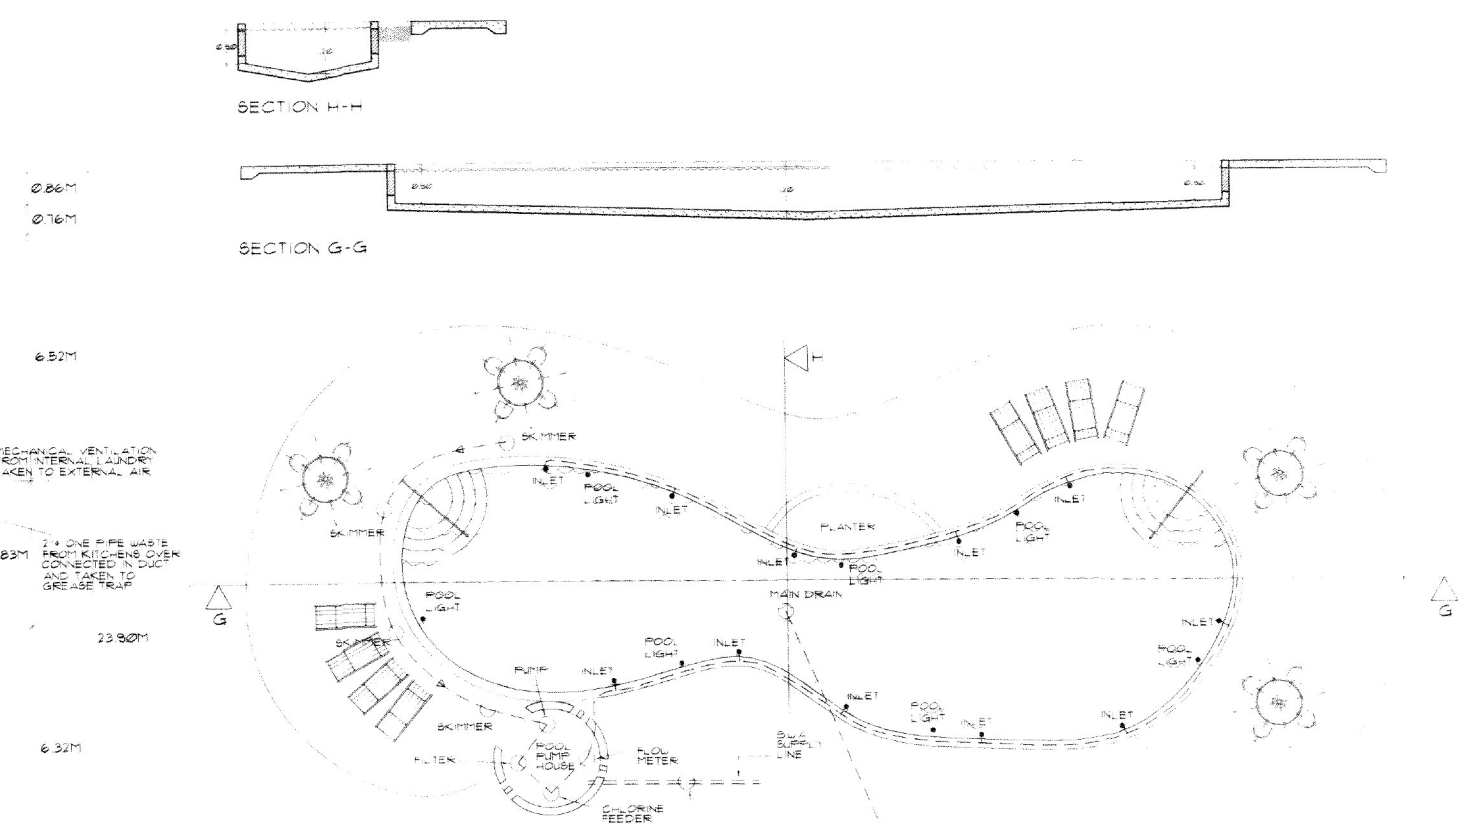
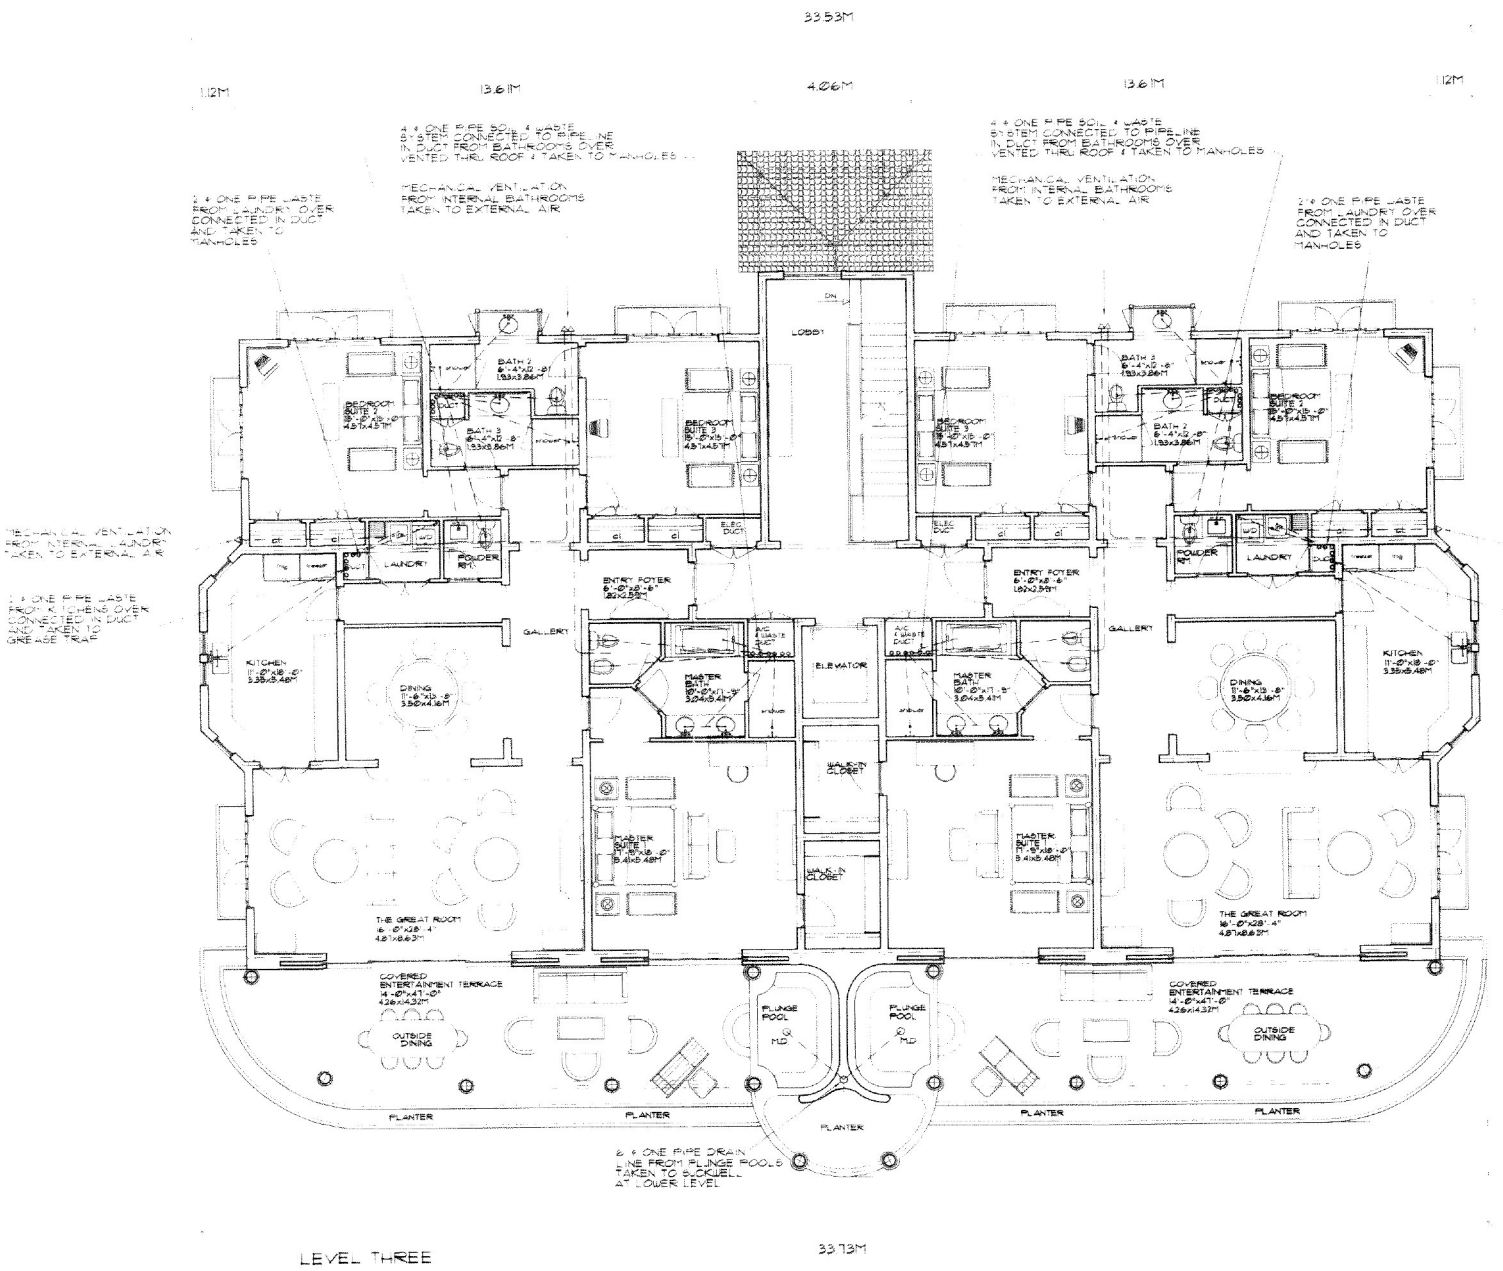
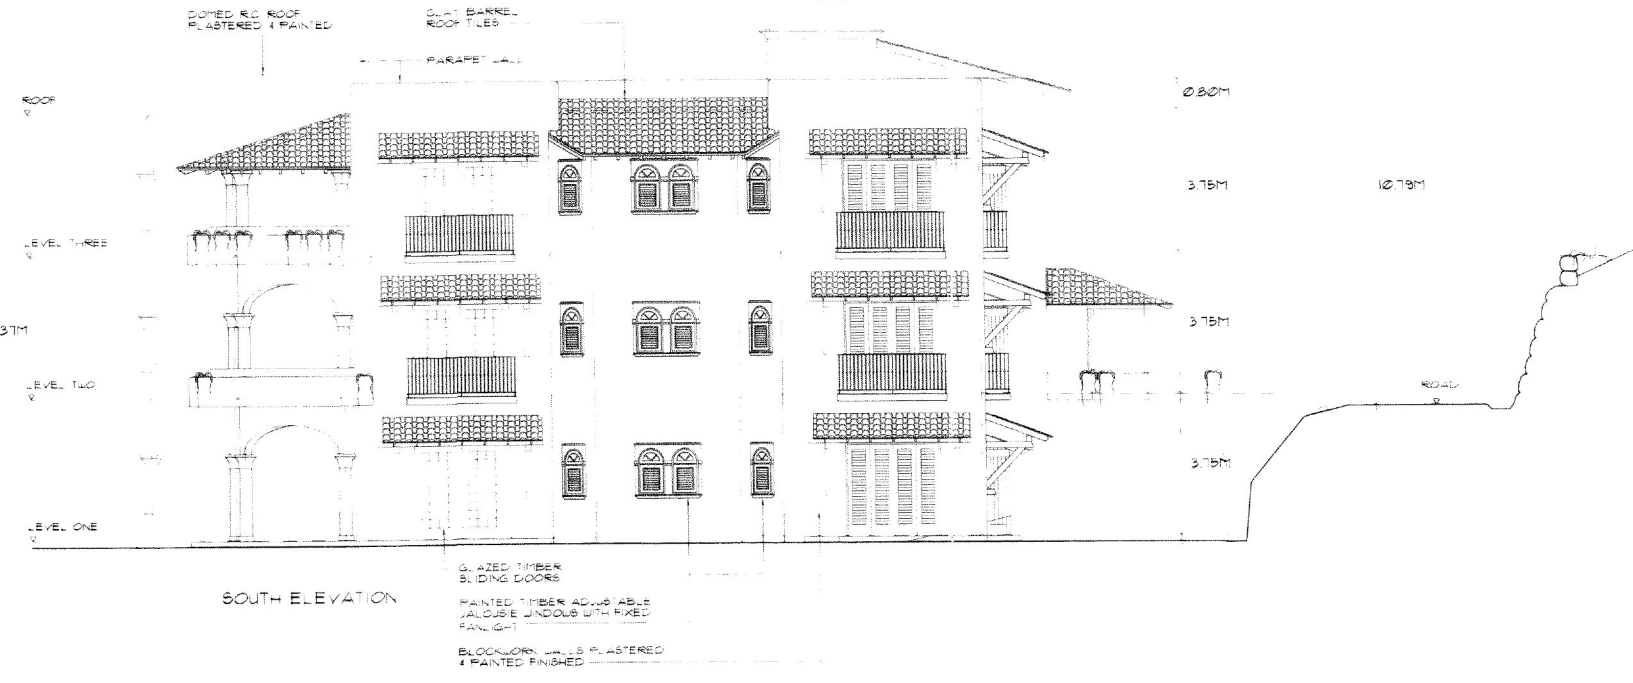


SWIMMING POOL TYPE C
 SCALE 1:50
 POOL AREA = 56 SQFT
 GALLONAGE = 56 x 2.5 x 1.5 = 1,050 GALLONS
 FLOW RATE = 1,050 / 180 = 5.83 GALLONS PER MINUTE
 OVER A THREE HOUR PERIOD.

- GENERAL POOL INFORMATION**
- A) TYPE OF FILTERS: SAND FILTERS
 - B) TYPE OF PUMPS: SWIMMING POOLS 2NO. 1 1/2 H.P. PUMP
 - C) TYPE OF DISINFECTION: CHLORINE BASED
 - D) TYPE OF BACK-FLOW PREVENTION: NON-RETURN VALVE FROM ALL PUMPS.

project	PARADISE LAGOON VILLAS	TCP
title	FLOOR PLANS LEVELS ONE & TWO	UNIT TYPE H
		scale 1:100

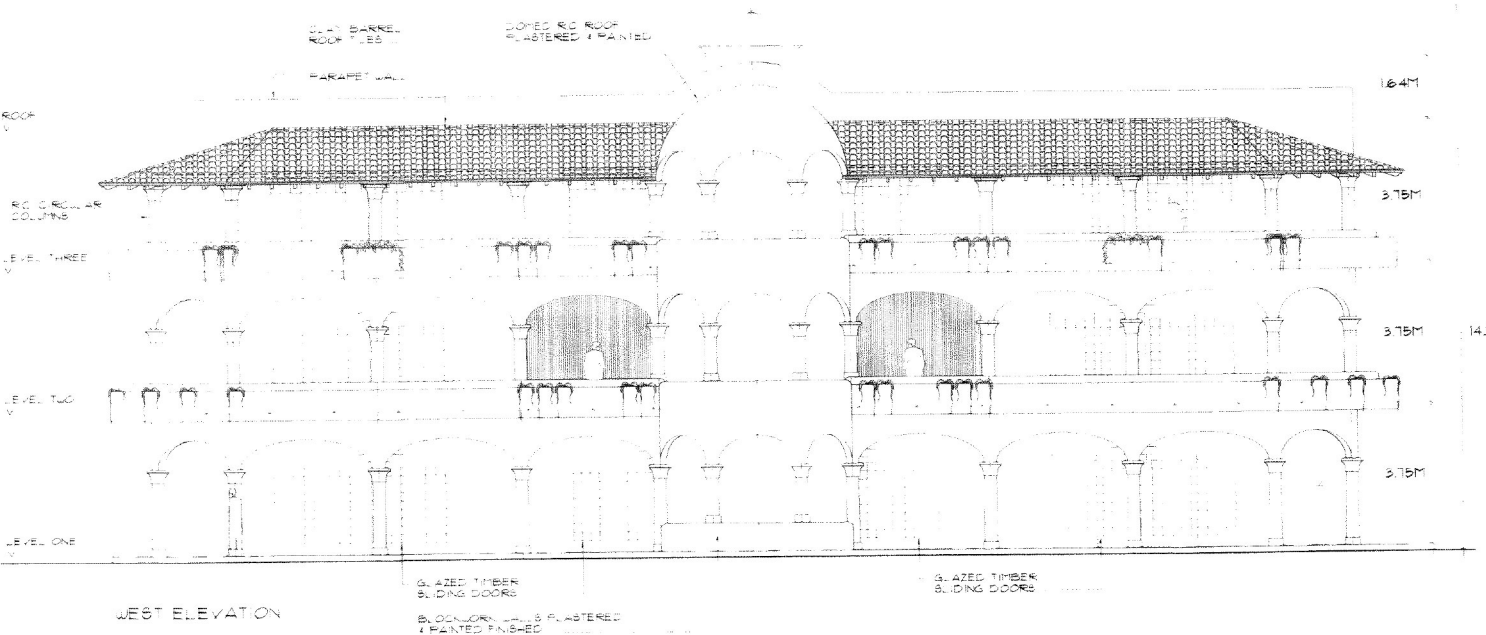

SWIMMING POOL TYPE D
 SCALE 1:100
 POOL AREA = 1185 SQ.FT.
 GALLONAGE = 1185 x 3 x 7.5 = 26,662 GALLONS
 FLOW RATE = 26,662 / 360 = 74 GALLONS PER MINUTE
 OVER A SIX HOUR PERIOD.

GENERAL POOL INFORMATION

- TYPE OF FILTERS: SAND FILTERS
- TYPE OF PUMPS: SWIMMING POOLS 2NO. 1 1/2 H.P. PUMP
- TYPE OF DISINFECTION: CHLORINE BASED
- TYPE OF BACK-FLOW PREVENTION: NON-RETURN VALVE FROM ALL PUMPS.

project	PARADISE LAGOON VILLAS	T.C.P.
title	FLOOR PLANS LEVEL THREE	scale 1:100
	UNIT TYPE H	