

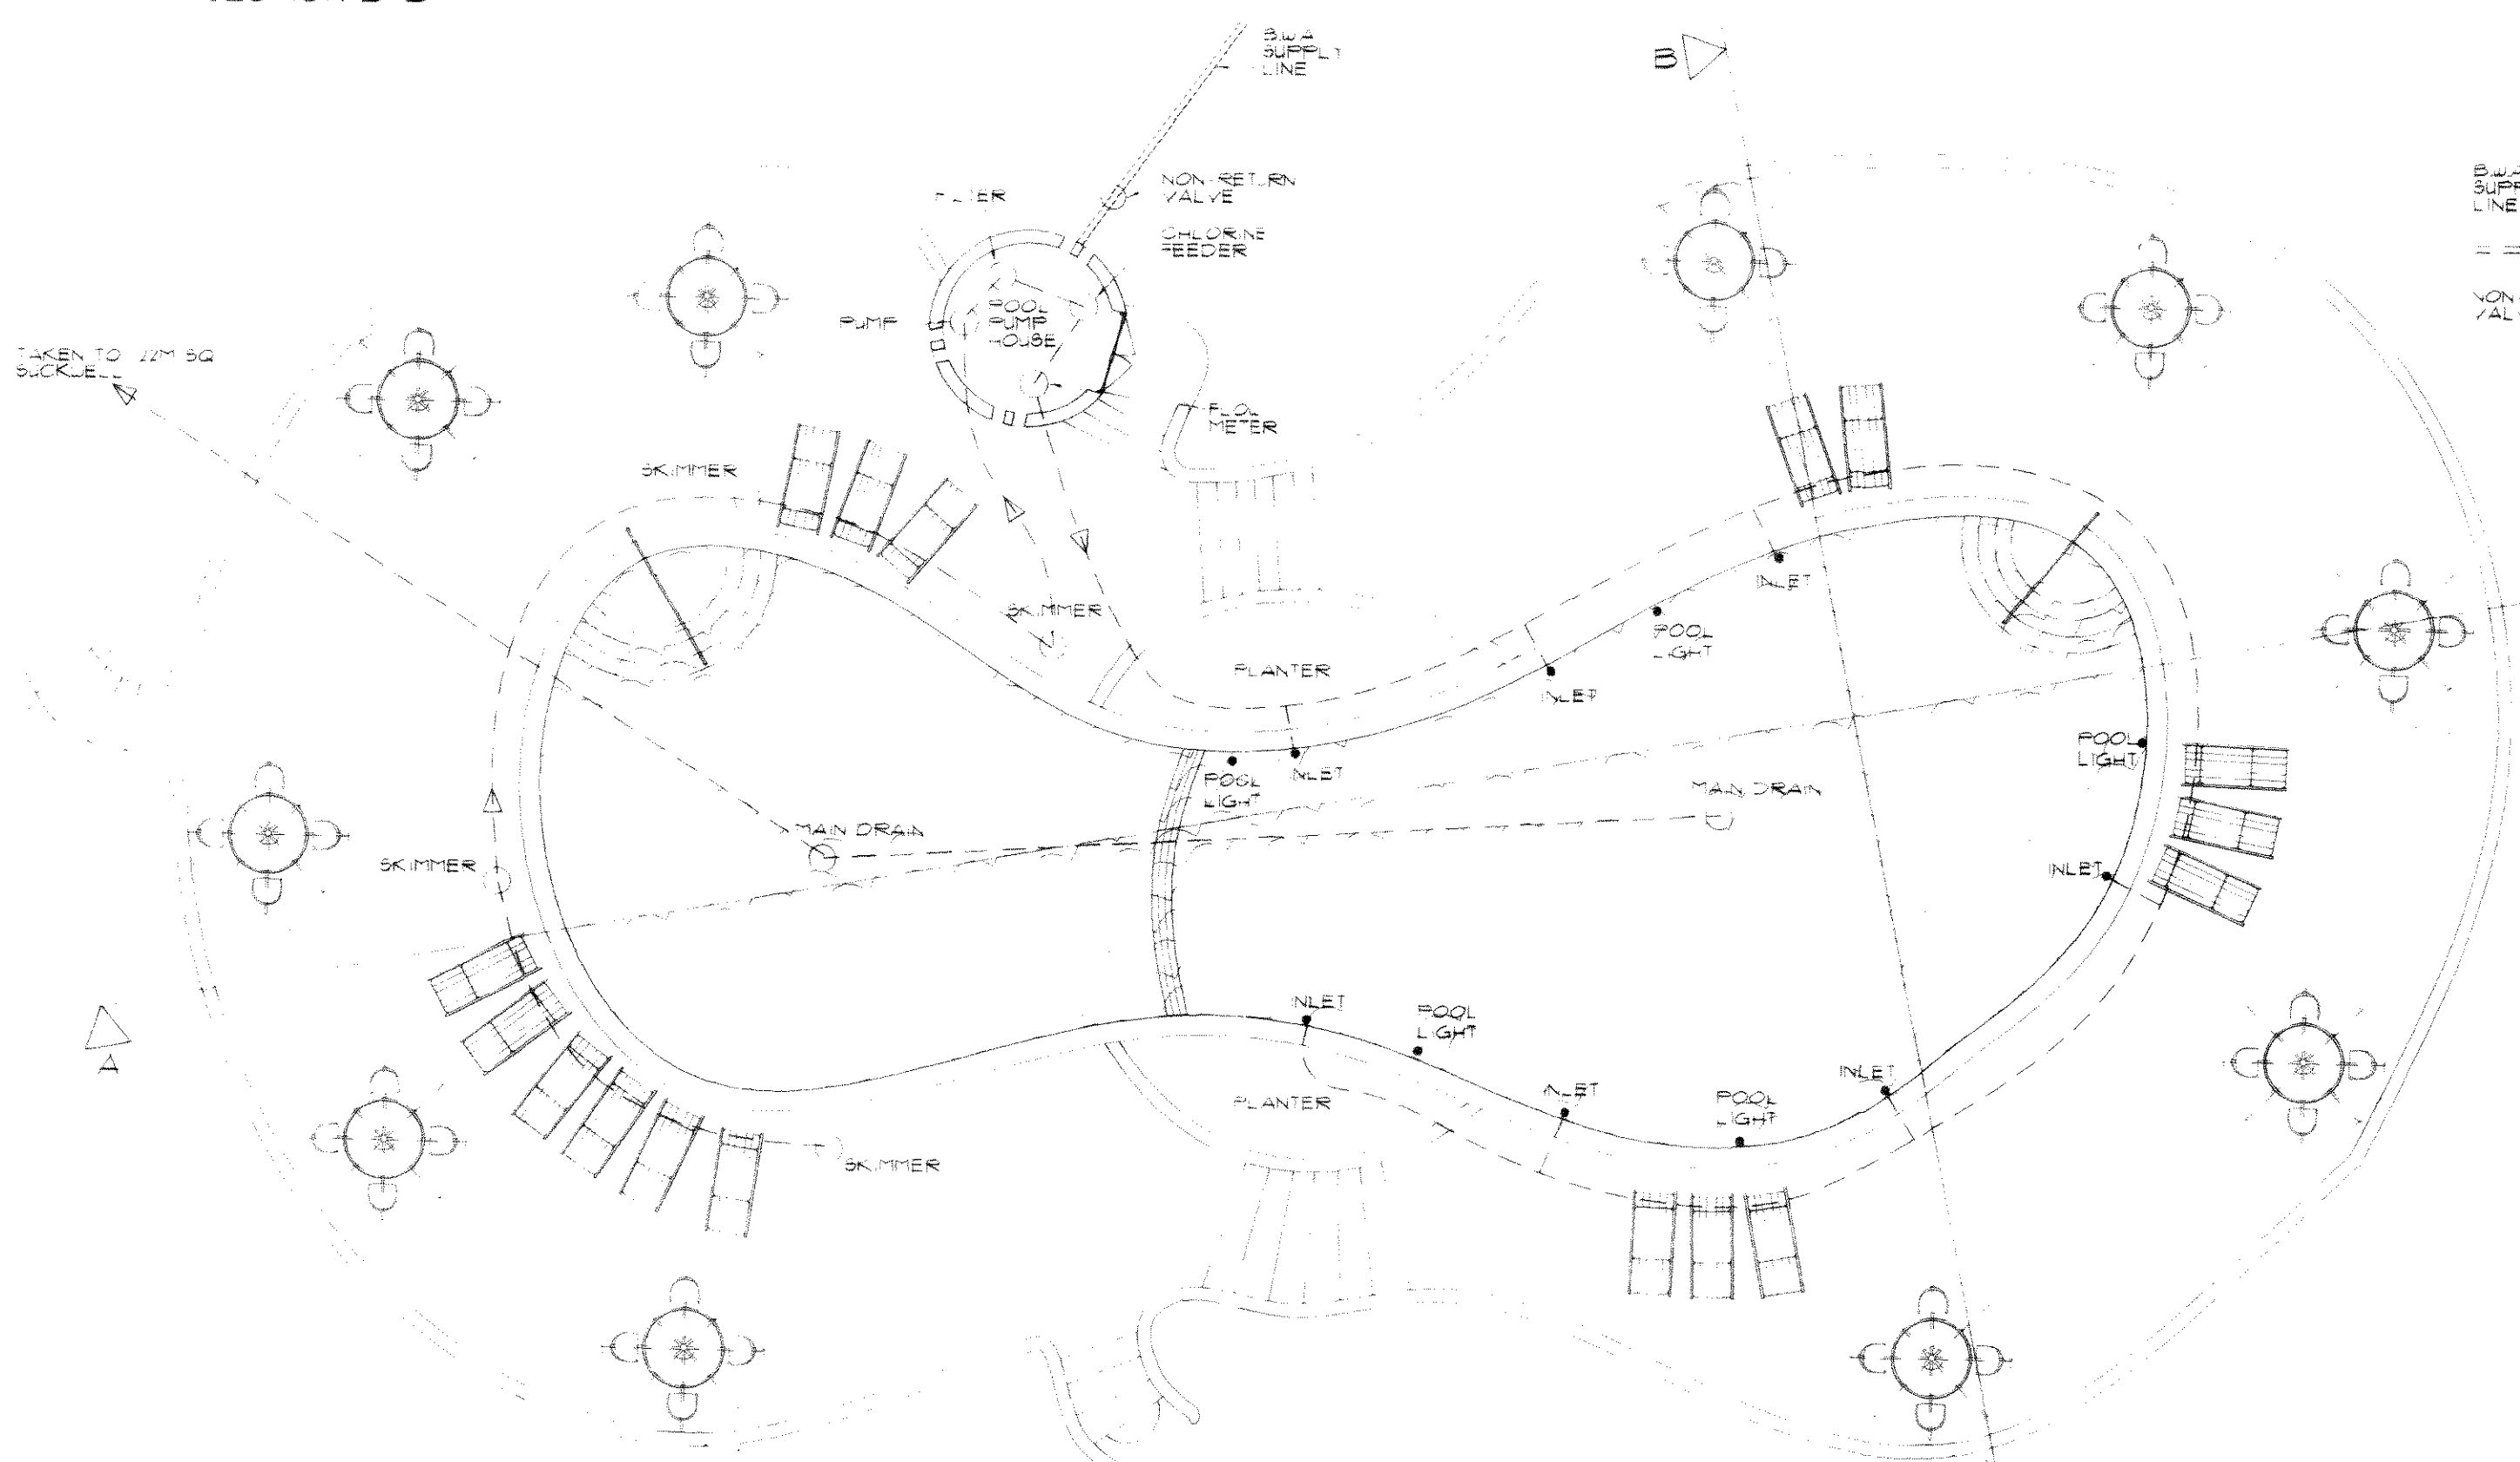
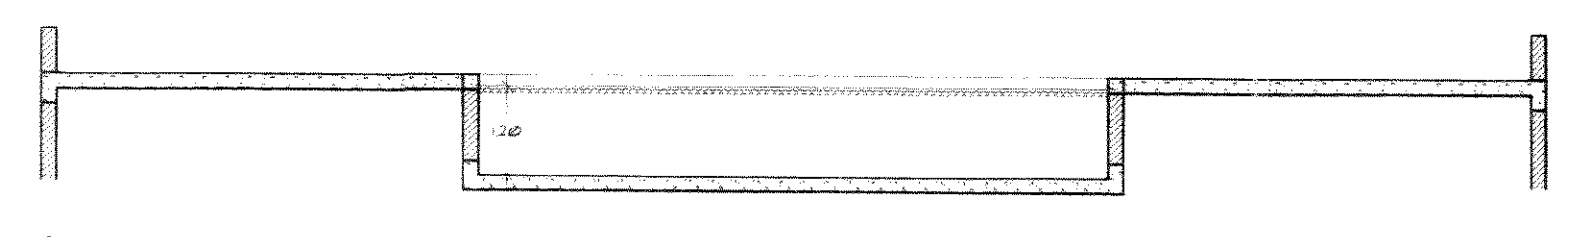


GENERAL POOL INFORMATION

- A) TYPE OF FILTERS: SAND FILTERS
- B) TYPE OF PUMPS: SWIMMING POOLS 2NO 1 1/2 HP PUMP
- C) TYPE OF DISINFECTION: CHLORINE BASED
- D) TYPE OF BACK-FLOW PREVENTION: NON-RETURN VALVE FROM ALL PUMPS


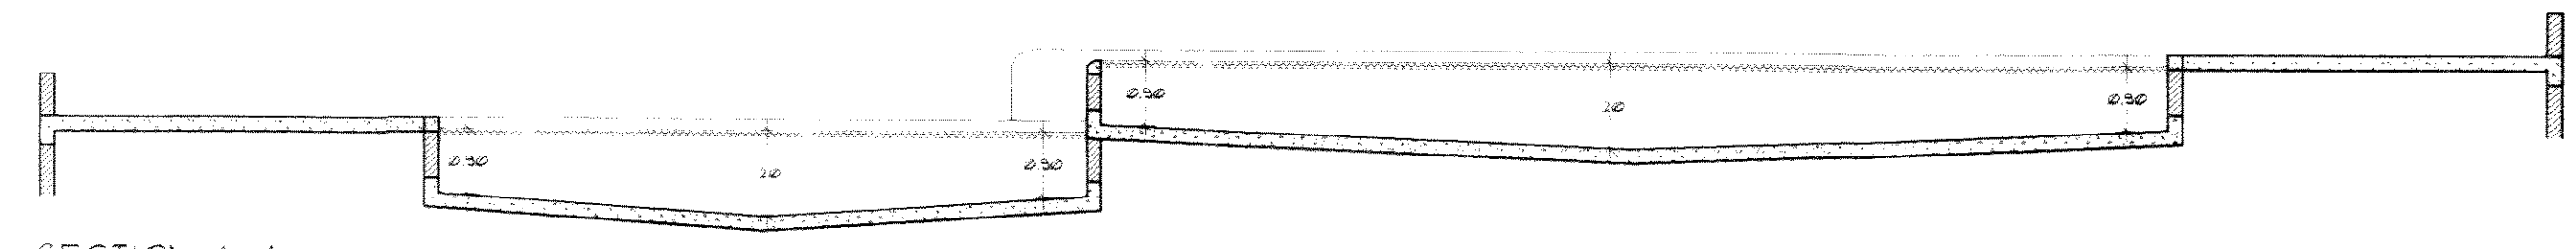


SWIMMING POOL TYPE 'A'
 SCALE 1/100
 POOL AREA = 1,700 SQFT.
 GALLONAGE = 1,700x3x15 = 38,250 GALLONS
 FLOW RATE = 38,250 / 360 = 106.25 GALLONS PER MINUTE
 OVER A SIX HOUR PERIOD.

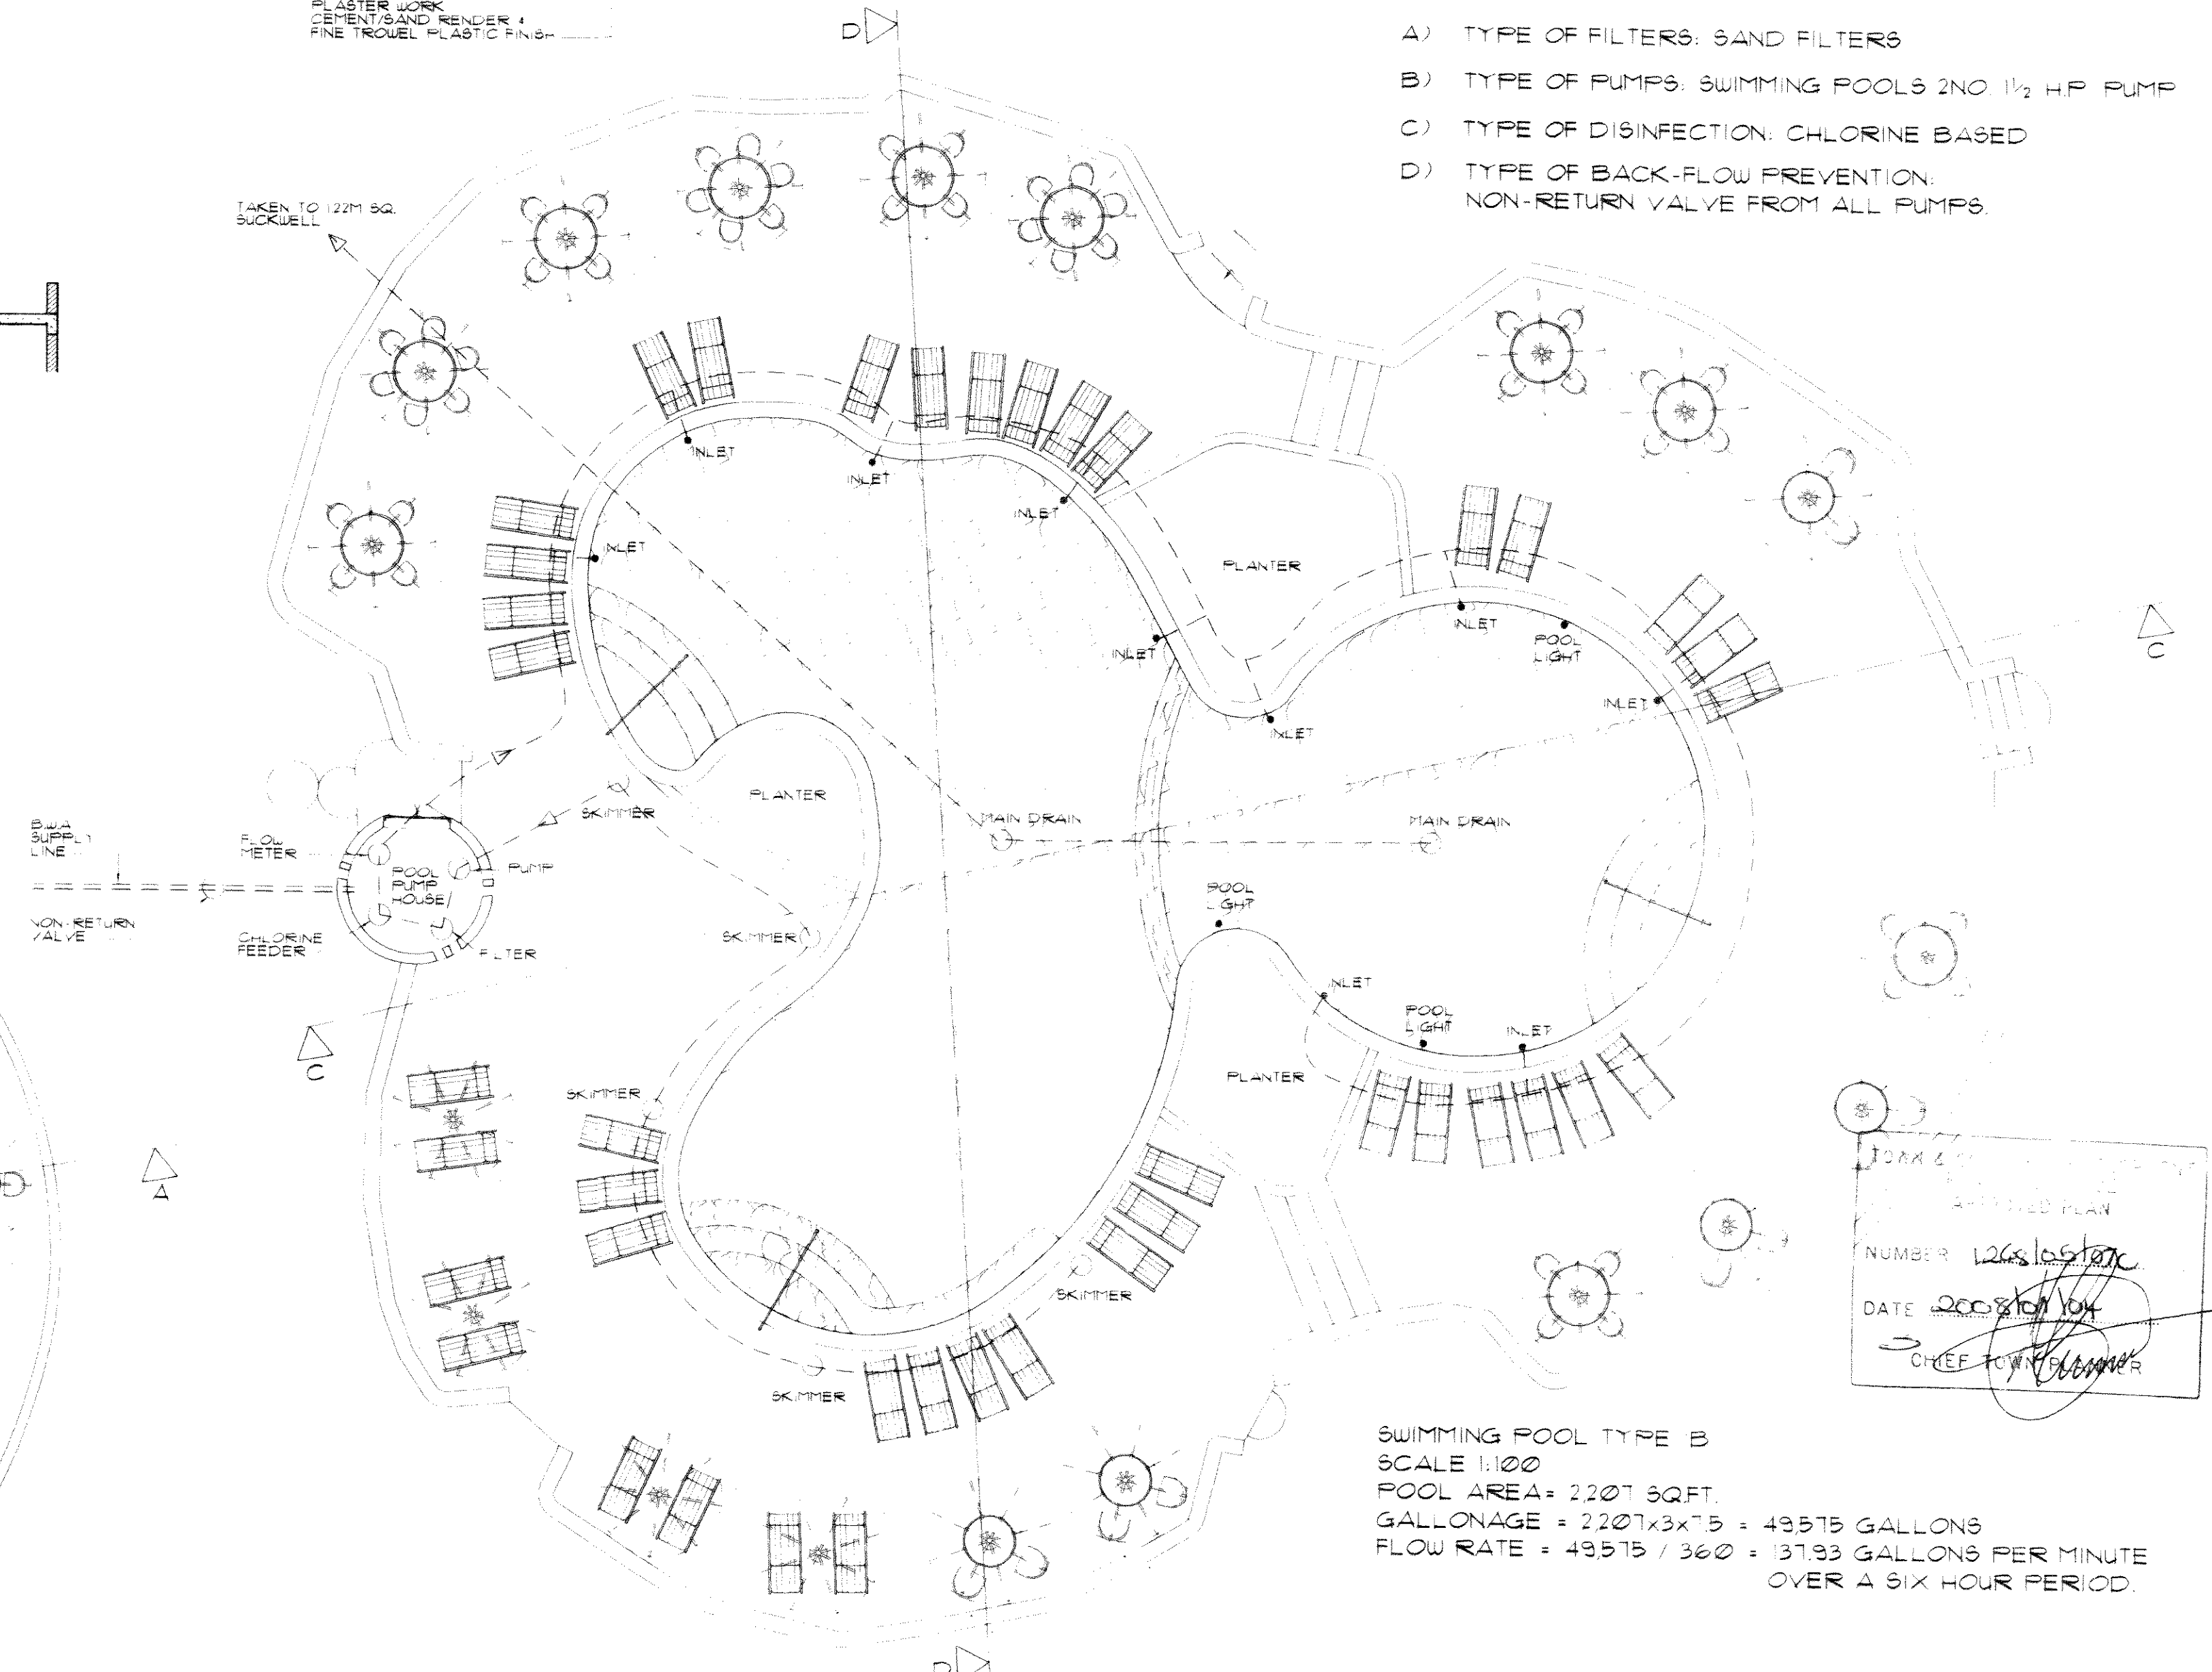

SWIMMING POOL TYPE 'B'
 SCALE 1/100
 POOL AREA = 2,207 SQFT.
 GALLONAGE = 2,207x3x15 = 49,575 GALLONS
 FLOW RATE = 49,575 / 360 = 137.93 GALLONS PER MINUTE
 OVER A SIX HOUR PERIOD.

ISSUED PLAN
 NUMBER 12651057C
 DATE 02/07/04
 CHIEF ARCHITECT

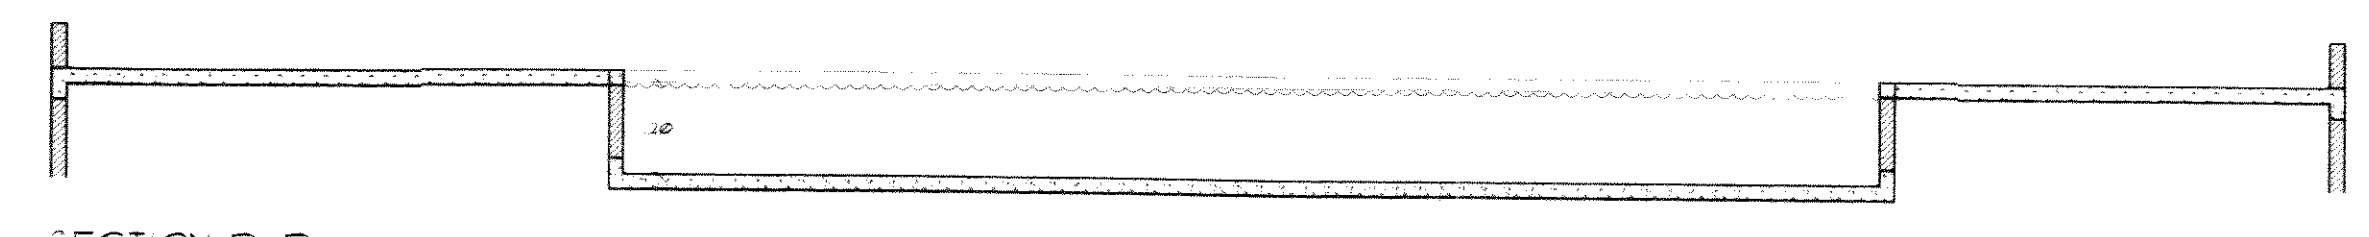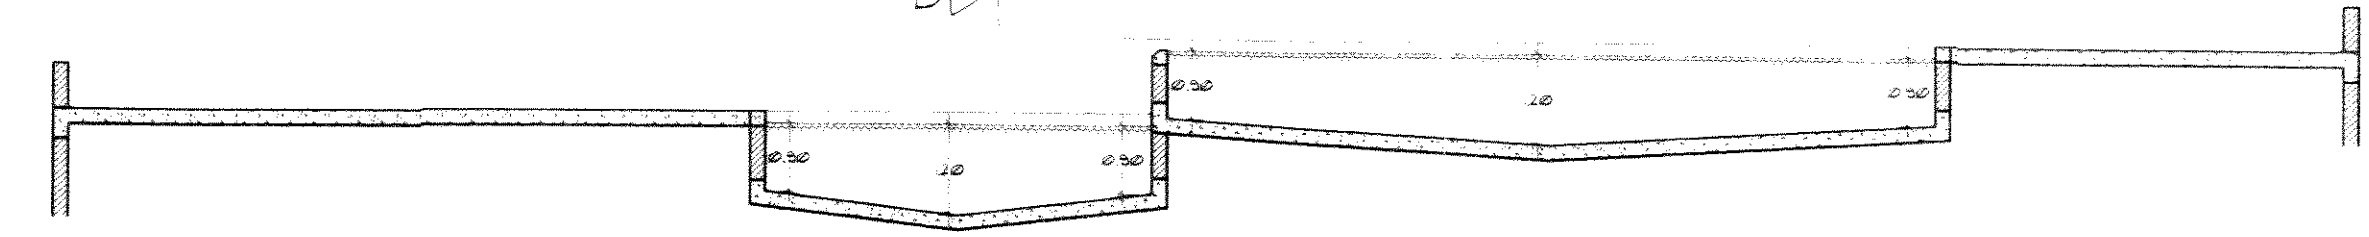

CAD REF: C:\PROJECTS\PARADISE\UNIT F - ELEVATIONS

1265107C