

Barbados

PLAN OF LAND Bordered Green
at Heywoods, St. Peter
containing 97 549,36 Sqm (9,755 Hectares)

Surveyed for
GOLDEN MILE RESORTS LIMITED

SCALE 1/1000

Distances are in metres


Bearings are referred to Grid North
derived from a previous plan by Franklin & Franklin
L S 1280/88

o Denotes iron pt unless otherwise stated

CERTIFIED 28th January 1991


FRANKLIN & FRANKLIN
Land Surveyors

For Lands and Surveys Dept only

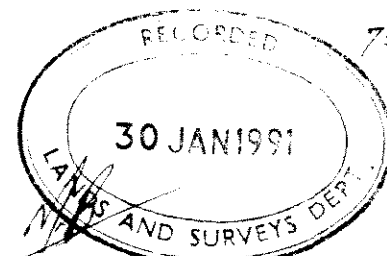

Land	8 9 936, 773
Rd Res	1 460, 537
Dr Res	6 152, 054
TOTAL	9 7 549, 364 Sqm

(9,755 Hectares)

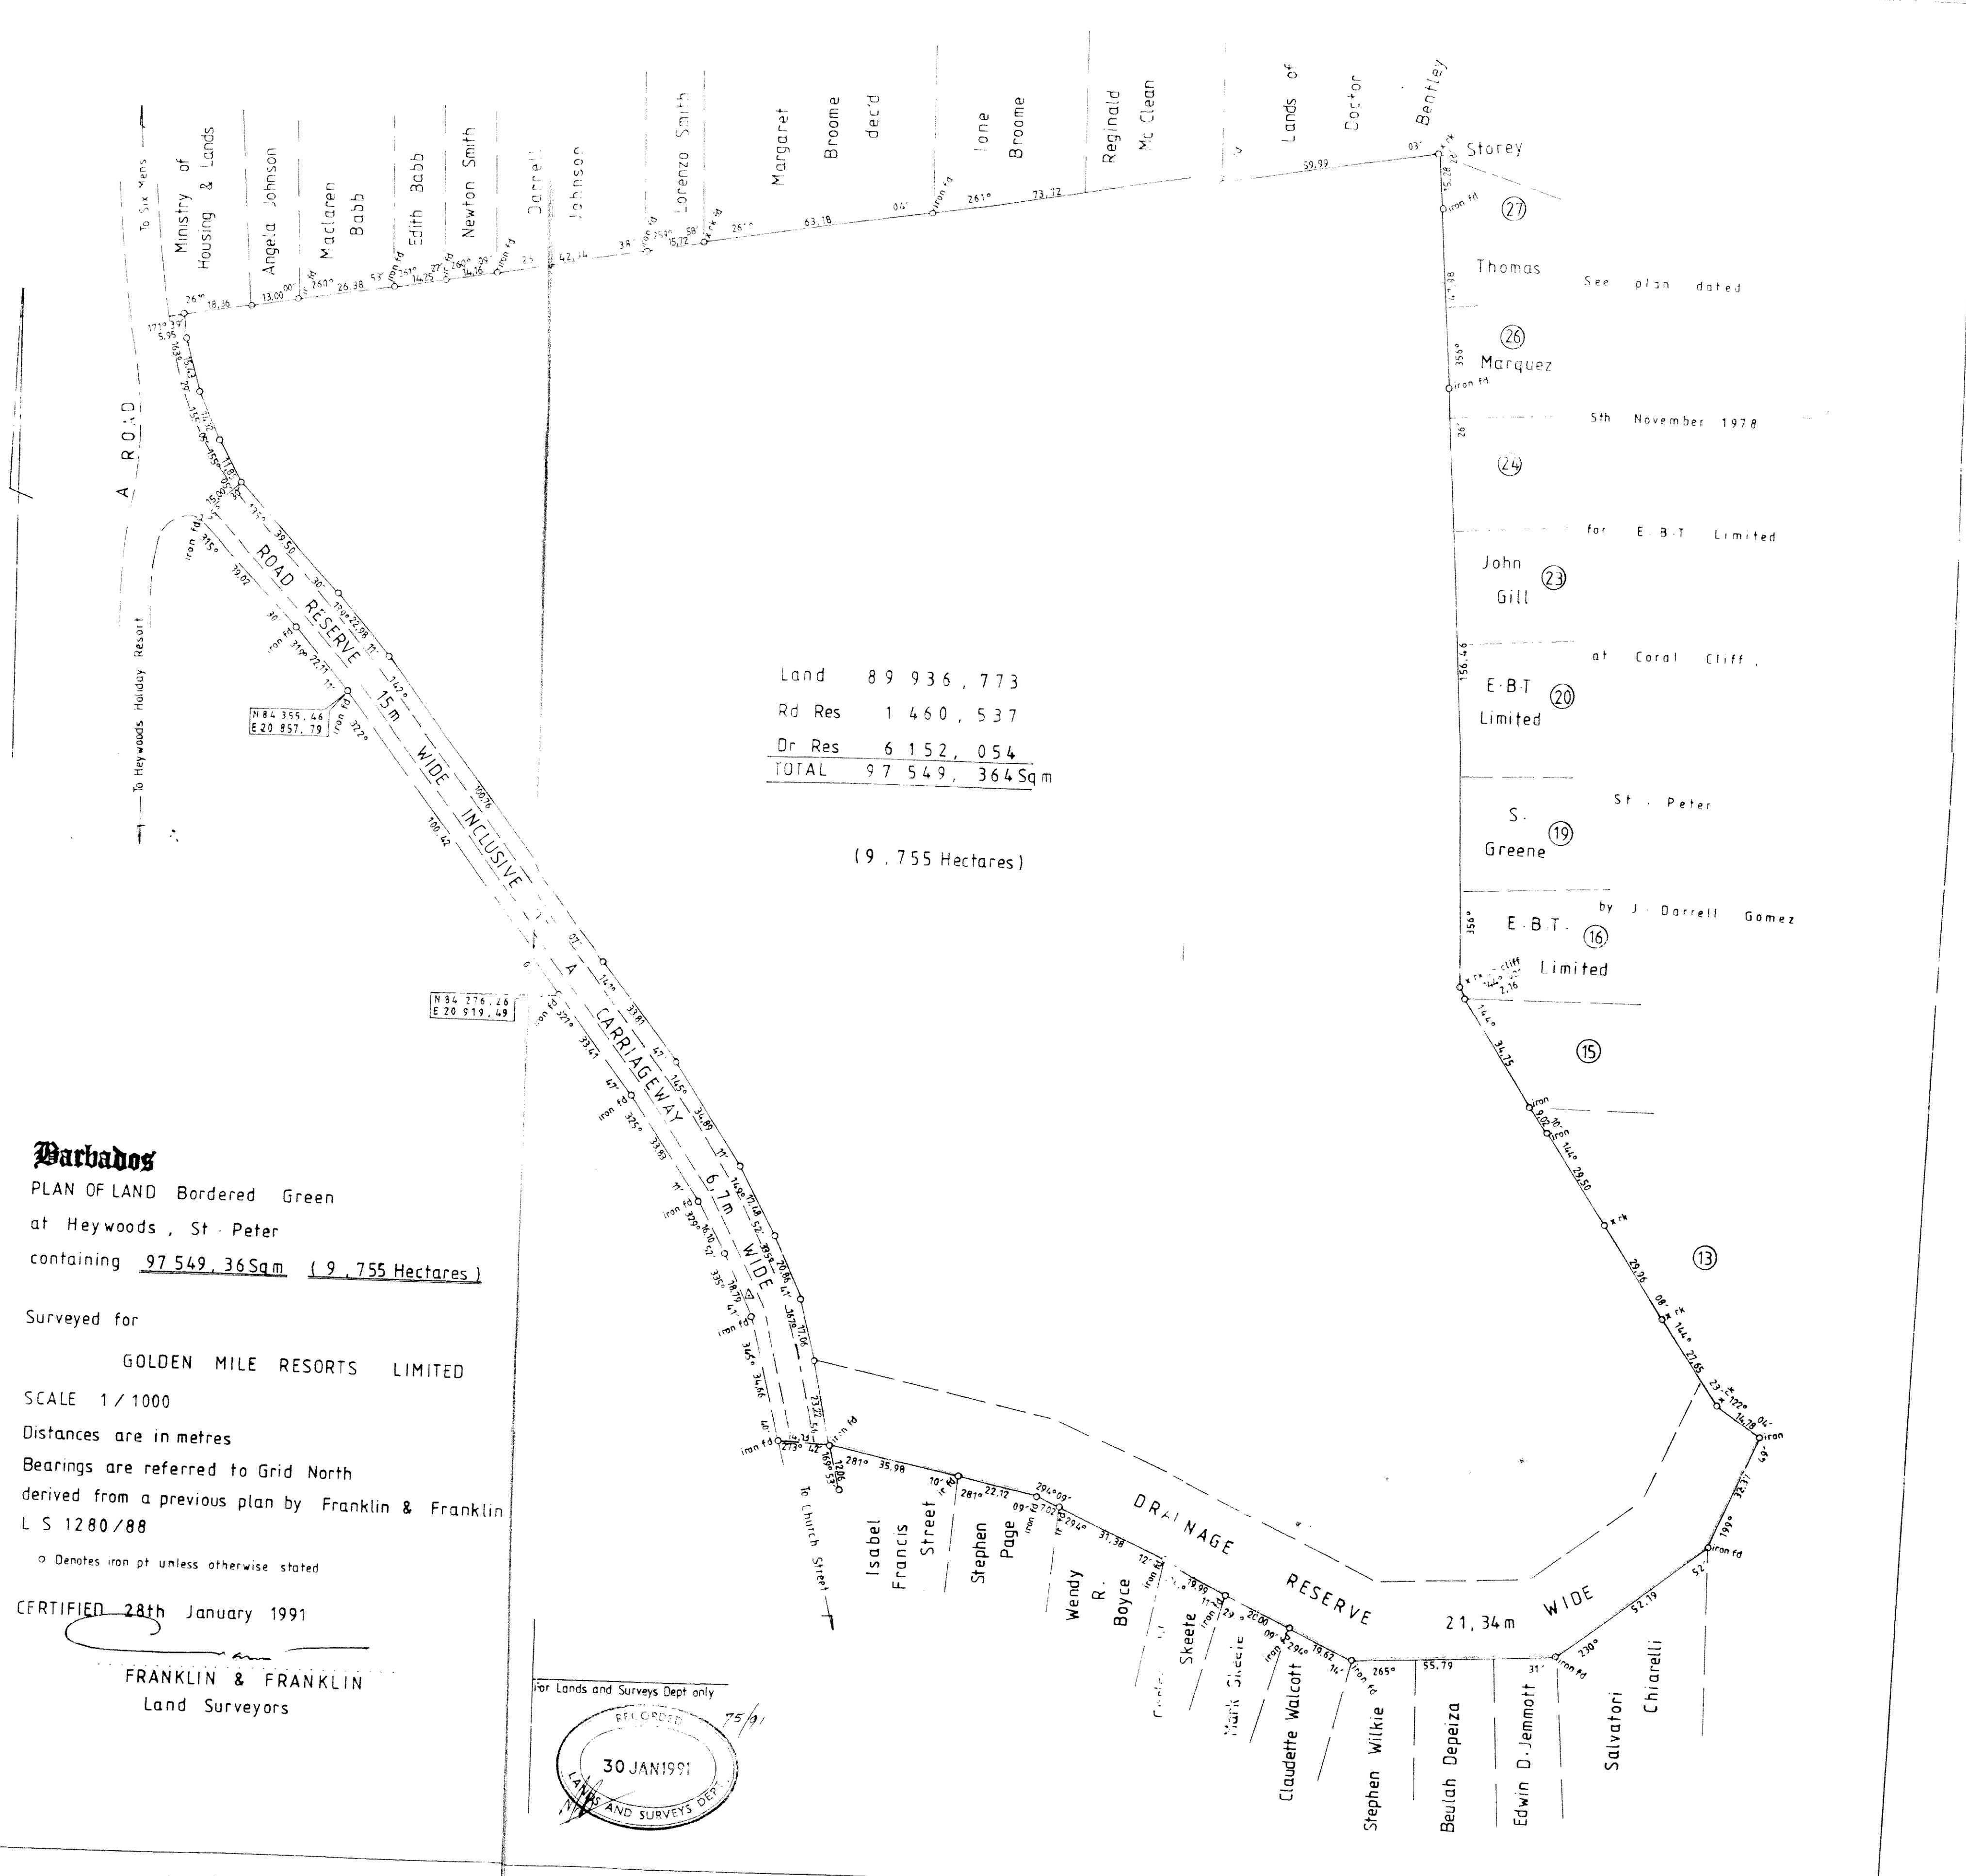

N 84 355, 46
E 20 857, 79

N 84 276, 46
E 20 919, 69