


SWIMMING POOL TYPE E
 SCALE 1:50
 POOL AREA = 2282 SQFT
 GALLONAGE = 2282x37.5 = 51345 GALLONS
 FLOW RATE = 51345 / 360 = 142.62 GALLONS PER MINUTE
 OVER A SIX HOUR PERIOD

- GENERAL POOL INFORMATION
- A) TYPE OF FILTERS: SAND FILTERS
 - B) TYPE OF PUMPS: SWIMMING POOLS 2NO. 1 1/2 HP PUMP
 - C) TYPE OF DISINFECTION: CHLORINE BASED
 - D) TYPE OF BACK-FLOW PREVENTION: NON-RETURN VALVE FROM ALL PUMPS

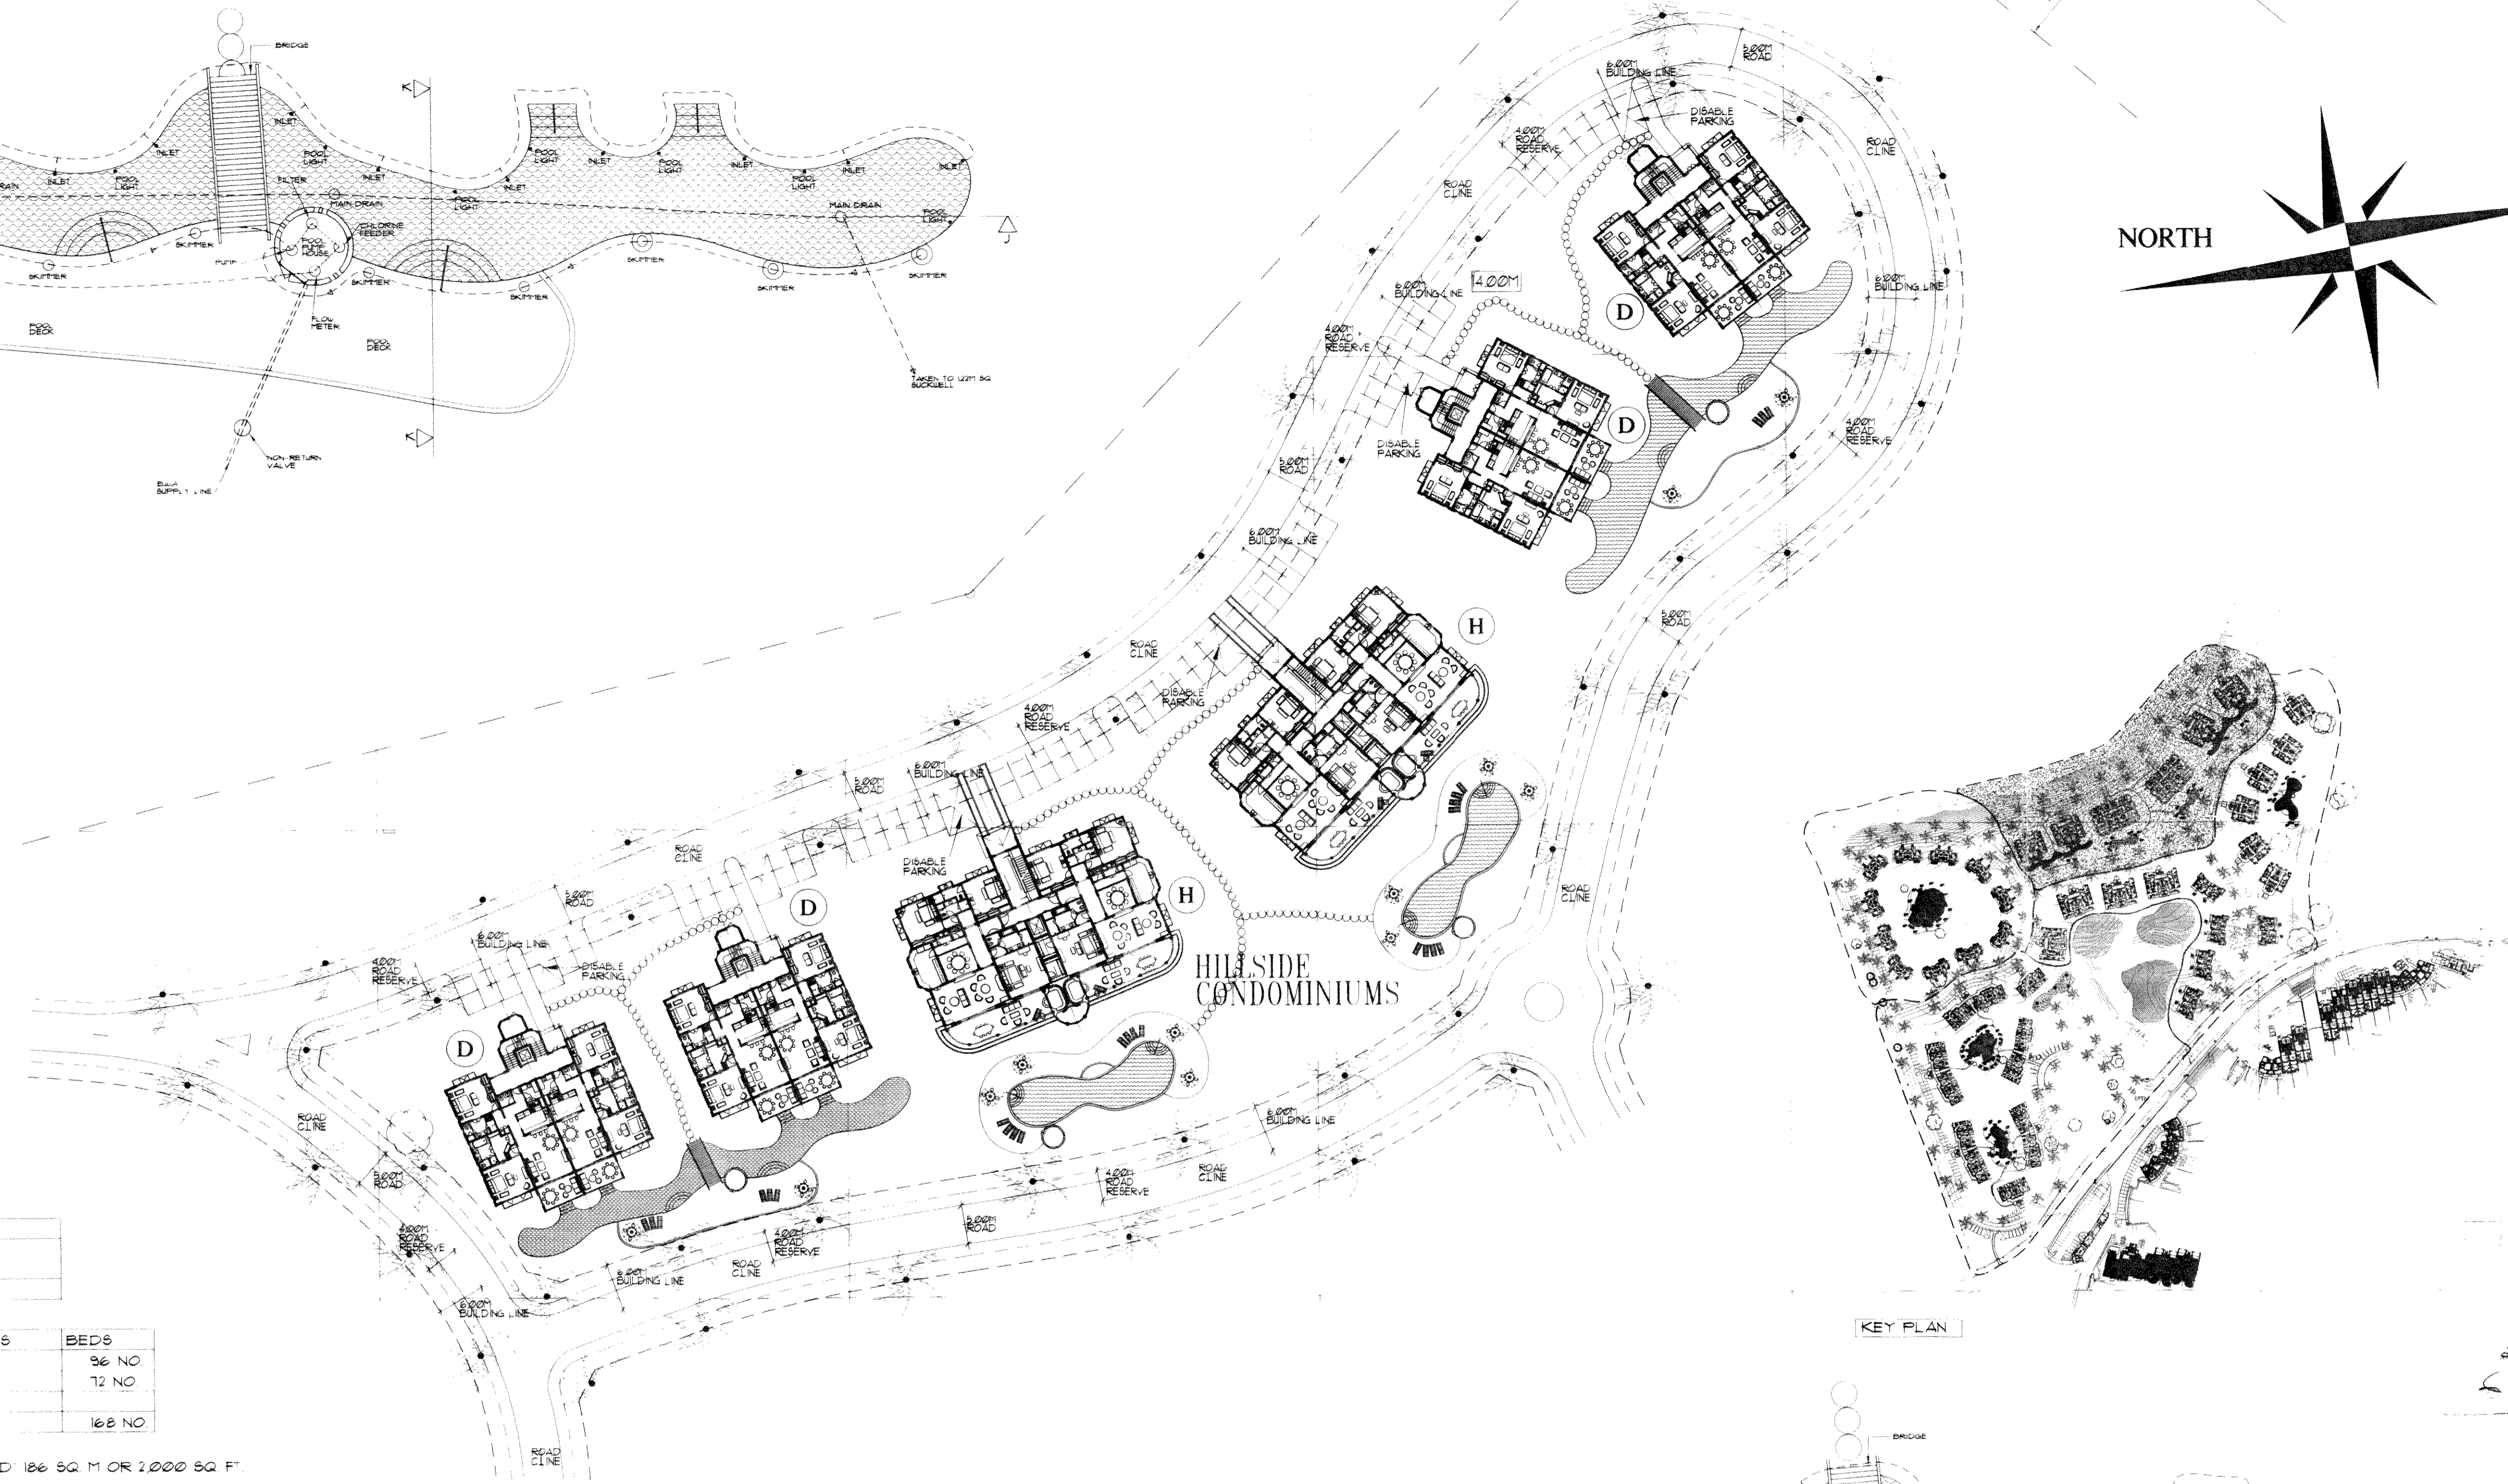


HILLSIDE CONDOMINIUMS
 12 NO. THREE BEDROOM CONDOS
 24 NO. TWO BEDROOM CONDOS
 TOTAL = 36 NO. UNITS

UNIT COUNT	PROPOSED UNITS	BEDROOMS	BEDS
TWO BEDROOM	24 NO.	48 NO.	36 NO.
THREE BEDROOM	12 NO.	36 NO.	12 NO.
TOTAL	36 NO.	84 NO.	168 NO.


- A TYPICAL TWO BEDROOM CONDO IN BLOCK 'D' 186 SQ. M OR 2,000 SQ. FT.
- B TYPICAL THREE BEDROOM CONDO IN BLOCK 'H' 326 SQ. M OR 3,509 SQ. FT.

1208/105/1076
 2008/10/14
[Signature]

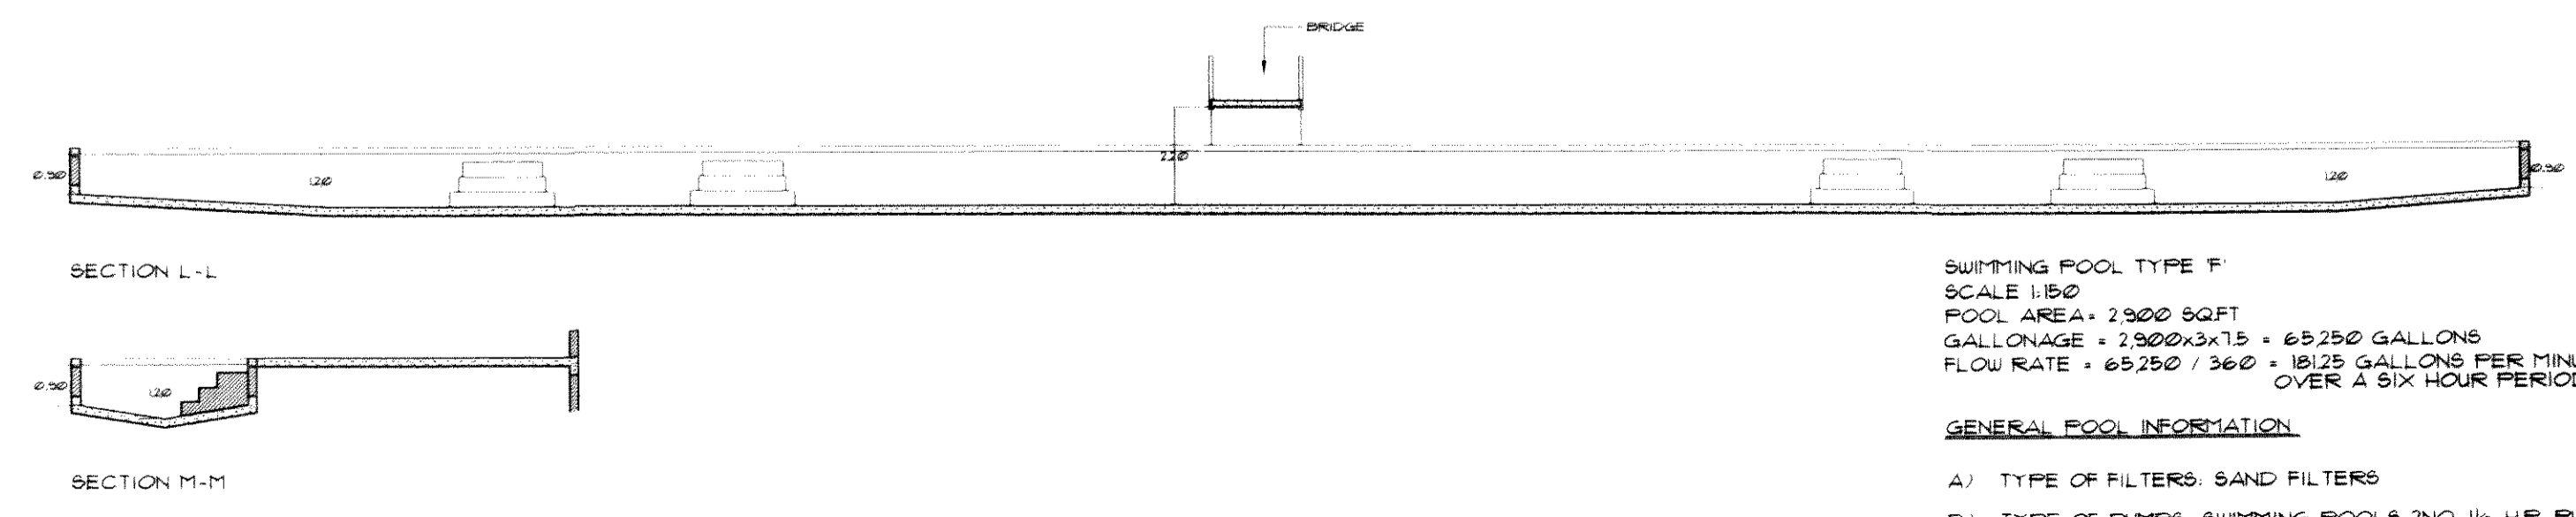

SWIMMING POOL TYPE F
 SCALE 1:50
 POOL AREA = 2300 SQFT
 GALLONAGE = 2300x37.5 = 65250 GALLONS
 FLOW RATE = 65250 / 360 = 181.25 GALLONS PER MINUTE
 OVER A SIX HOUR PERIOD

- GENERAL POOL INFORMATION
- A) TYPE OF FILTERS: SAND FILTERS
 - B) TYPE OF PUMPS: SWIMMING POOLS 2NO. 1 1/2 HP PUMP
 - C) TYPE OF DISINFECTION: CHLORINE BASED
 - D) TYPE OF BACK-FLOW PREVENTION: NON-RETURN VALVE FROM ALL PUMPS

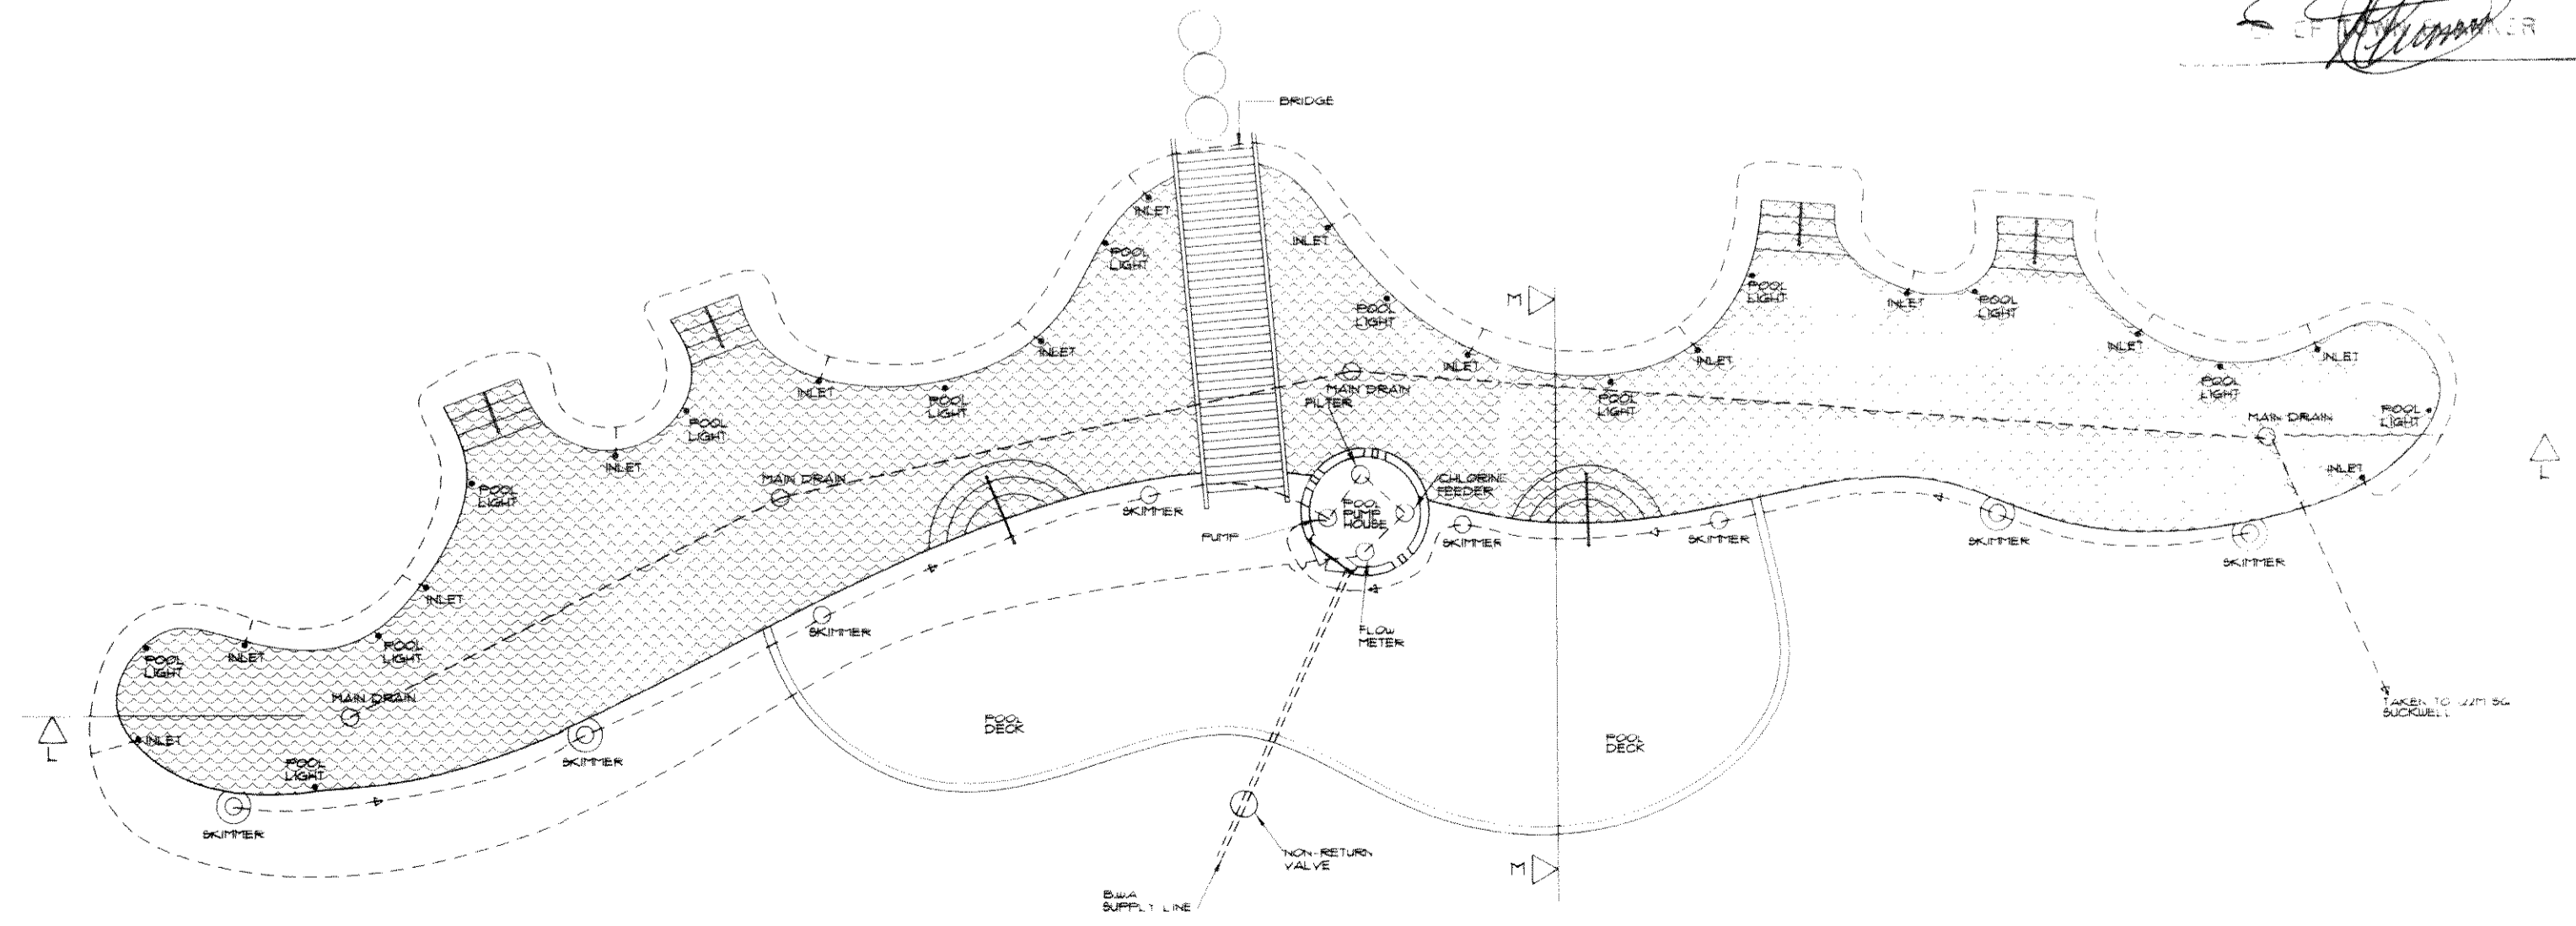

ARCHITECTS MORRISON ASSOCIATES
 St. James, Barbados. Tel: (246) 432-1280 Fax: (246) 432-2083
 Email: Morrisonarch@Sunbeach.net

project PARADISE LAGOON VILLAS
 title PHASE 3 PART MASTER PLAN

T.C.P. issued APRIL 07
 scale 1:500

sheet no: 07/300

1208/105/1076