


5.24M BUILDING LINE  
 5.60M ROAD RESERVE  
 6.18M ROAD  
 2.07M OR 4.67M RESERVE  
 5.24M  
 DETAIL OF SECTION THRU HIGHWAY ONE & BOUNDARY WALL  
 SCALE 1:100

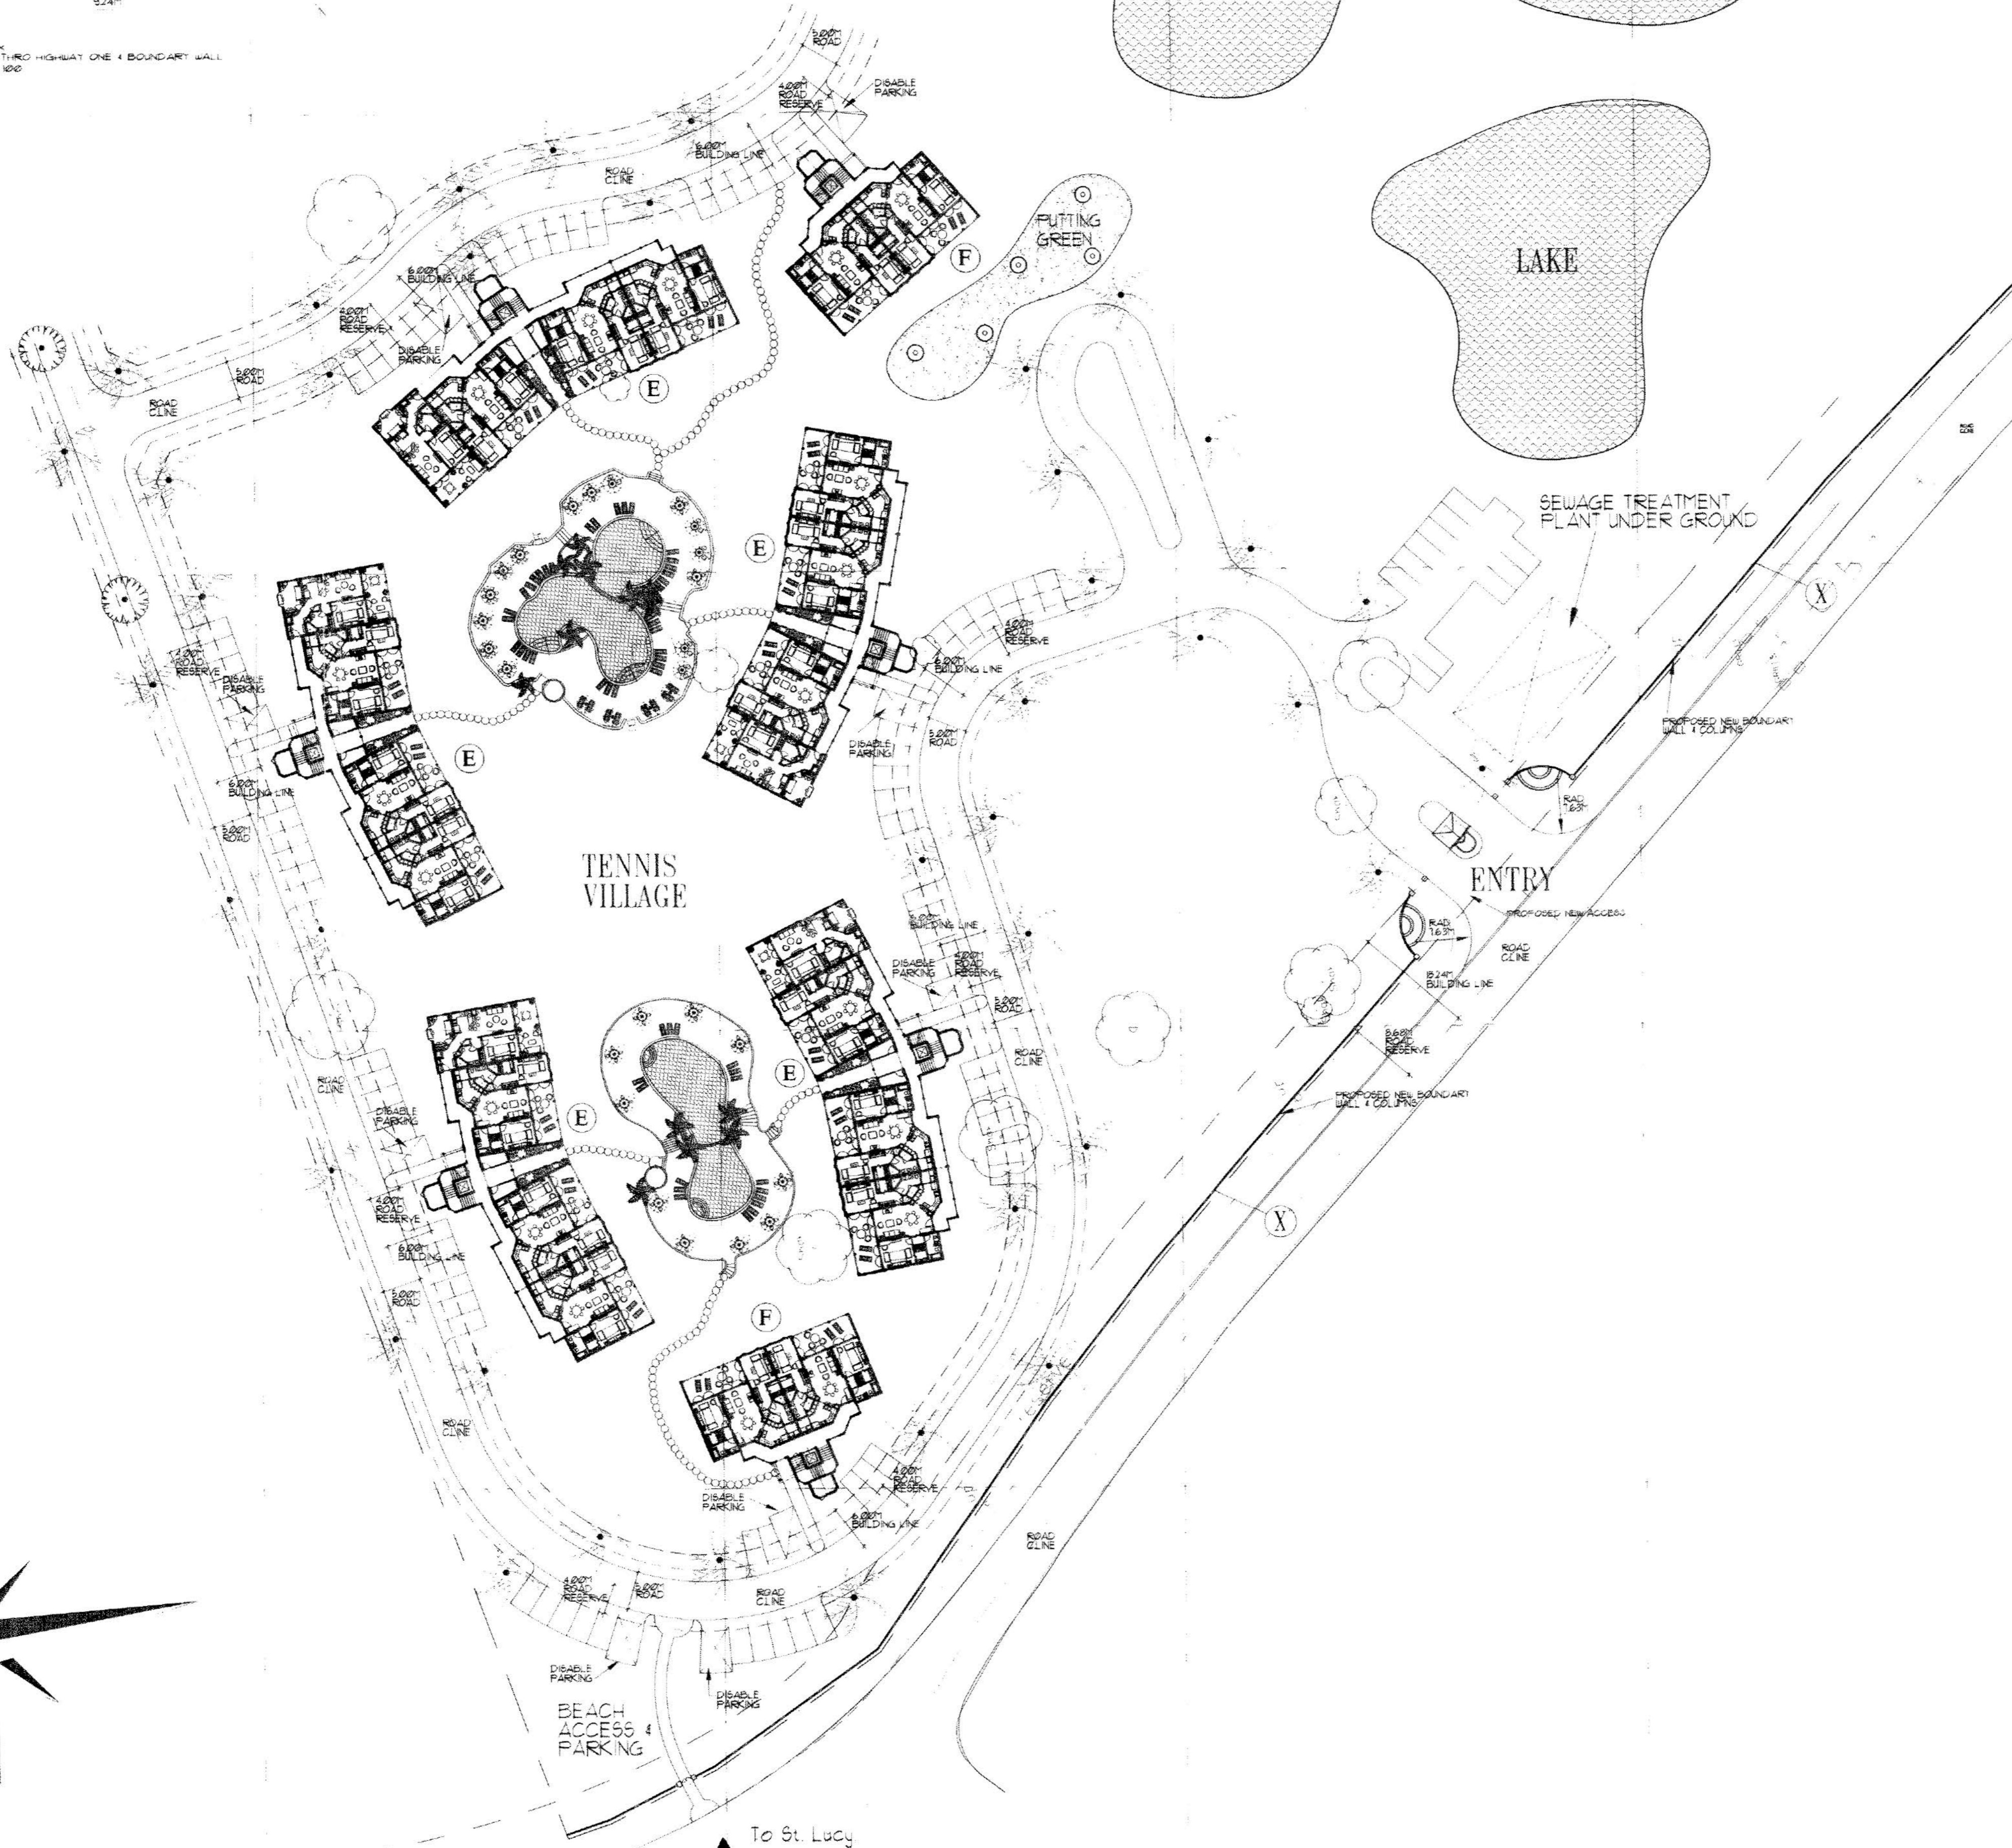

KEY PLAN

TENNIS VILLAGE  
 51 NO. TWO BEDROOM APARTMENTS  
 15 NO. ONE BEDROOM APARTMENTS  
 TOTAL = 72 NO. UNITS

UNIT COUNT	PROPOSED UNITS	BEDROOMS	BEDS
ONE BEDROOM	15 NO.	15 NO.	30 NO.
TWO BEDROOM	57 NO.	114 NO.	228 NO.
TOTAL	72 NO.	129 NO.	258 NO.

- A. TYPICAL ONE BEDROOM UNIT IN BLOCK 'E' 107 SQ. M OR 1152 SQ. FT.
- B. TYPICAL TWO BEDROOM UNIT IN BLOCK 'E' 140 SQ. M OR 1506 SQ. FT.
- C. TYPICAL TWO BEDROOM UNIT IN BLOCK 'F' 140 SQ. M OR 1506 SQ. FT.

project	PARADISE LAGOON VILLAS	scale	1:500
title	PHASE I PART MASTER PLAN		