


SWIMMING POOL TYPE E
 SCALE 1/8"=1'-0"
 POOL AREA = 2,282 SQ FT
 GALLONAGE = 2,282 x 3x15 = 51,345 GALLONS
 FLOW RATE = 51,345 / 360 = 142.62 GALLONS PER MINUTE
 OVER A SIX HOUR PERIOD


- GENERAL POOL INFORMATION:**
- A) TYPE OF FILTERS: SAND FILTERS
 - B) TYPE OF PUMPS: SWIMMING POOLS 2NO. 1 1/2 H.P. PUMP
 - C) TYPE OF DISINFECTION: CHLORINE BASED
 - D) TYPE OF BACK-FLOW PREVENTION: NON-RETURN VALVE FROM ALL PUMPS

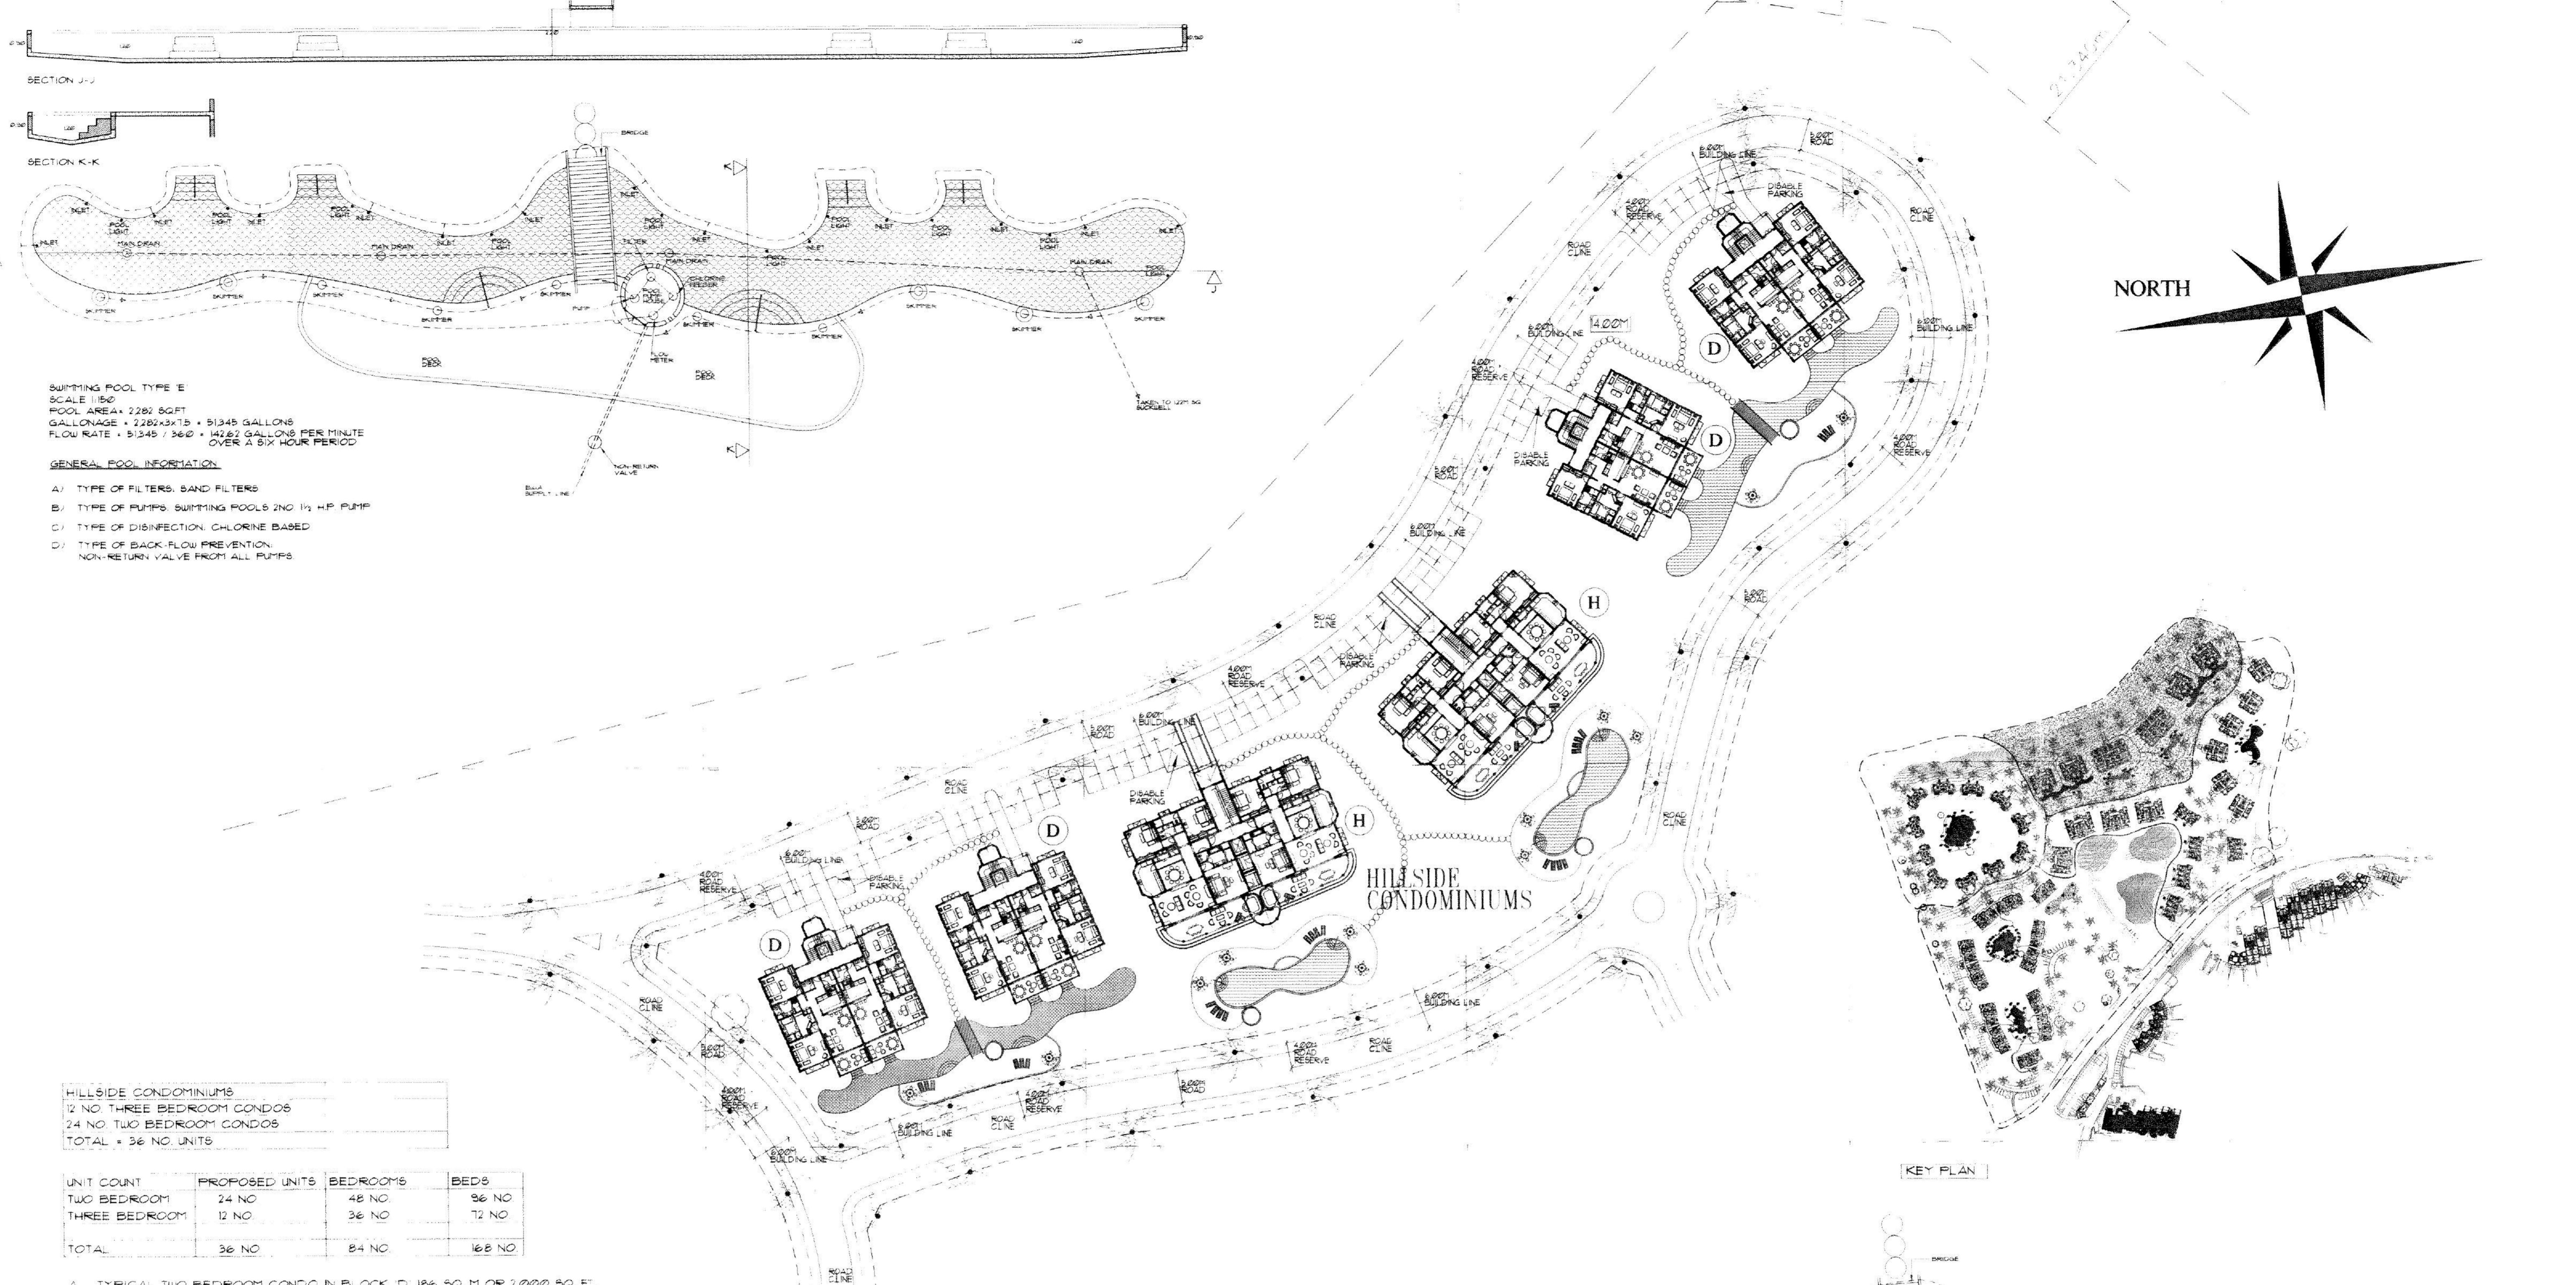

HILLSIDE CONDOMINIUMS
 12 NO. THREE BEDROOM CONDOS
 24 NO. TWO BEDROOM CONDOS
 TOTAL = 36 NO. UNITS


UNIT COUNT	PROPOSED UNITS	BEDROOMS	BEDS
TWO BEDROOM	24 NO.	48 NO.	96 NO.
THREE BEDROOM	12 NO.	36 NO.	72 NO.
TOTAL	36 NO.	84 NO.	168 NO.

- A. TYPICAL TWO BEDROOM CONDO IN BLOCK D 186 SQ. M OR 2,000 SQ. FT.
- B. TYPICAL THREE BEDROOM CONDO IN BLOCK H 326 SQ. M OR 3,505 SQ. FT.

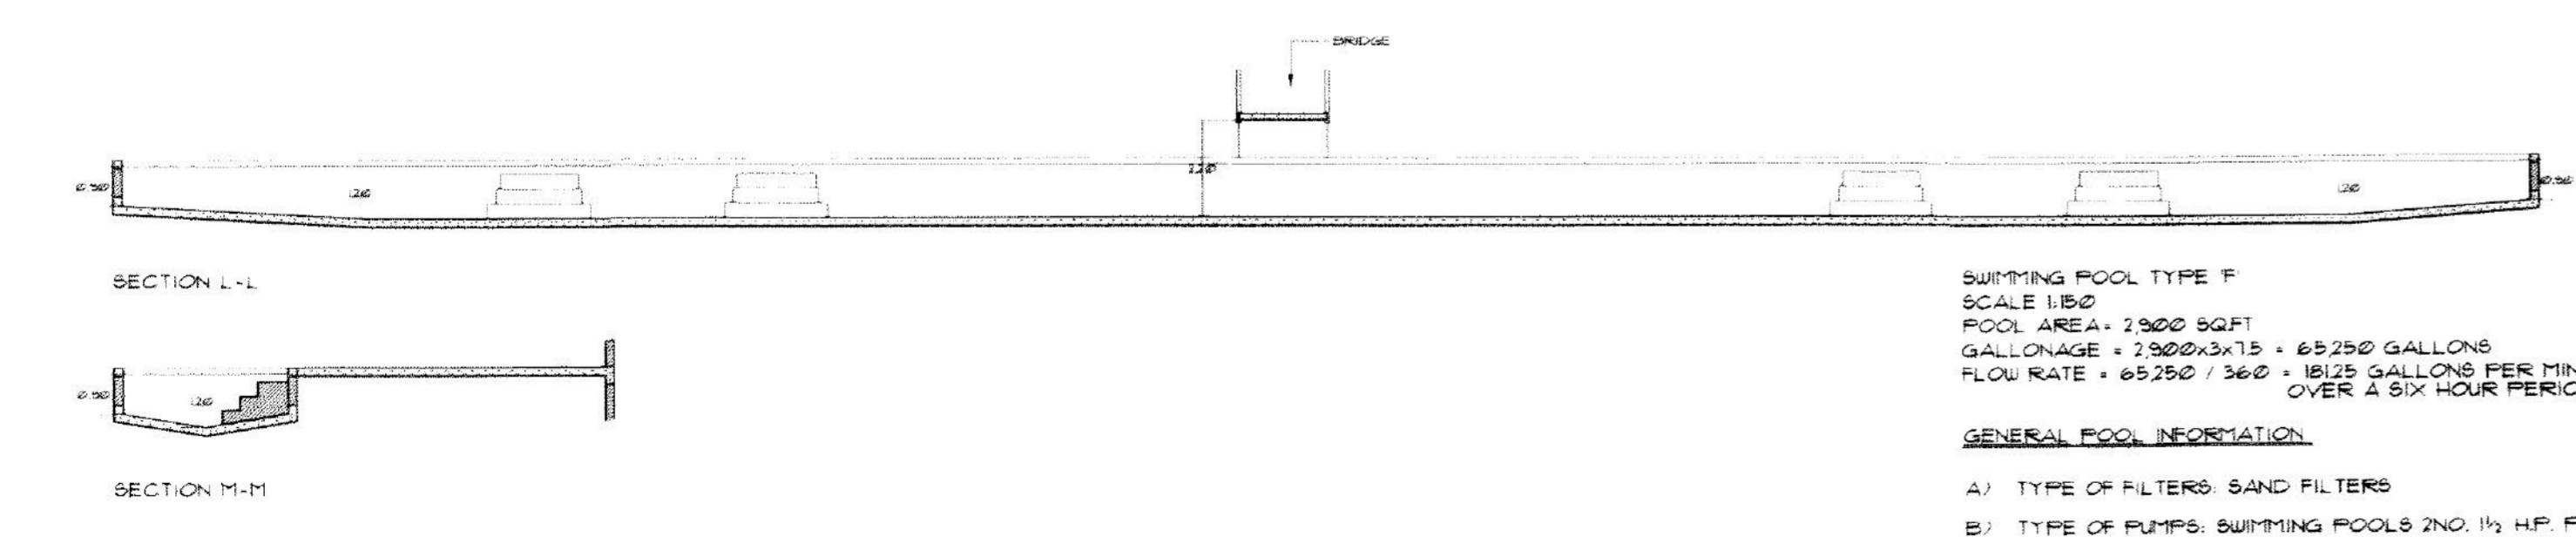

SWIMMING POOL TYPE F
 SCALE 1/8"=1'-0"
 POOL AREA = 2,900 SQ FT
 GALLONAGE = 2,900 x 3x15 = 65,250 GALLONS
 FLOW RATE = 65,250 / 360 = 181.25 GALLONS PER MINUTE
 OVER A SIX HOUR PERIOD

- GENERAL POOL INFORMATION:**
- A) TYPE OF FILTERS: SAND FILTERS
 - B) TYPE OF PUMPS: SWIMMING POOLS 2NO. 1 1/2 H.P. PUMP
 - C) TYPE OF DISINFECTION: CHLORINE BASED
 - D) TYPE OF BACK-FLOW PREVENTION: NON-RETURN VALVE FROM ALL PUMPS

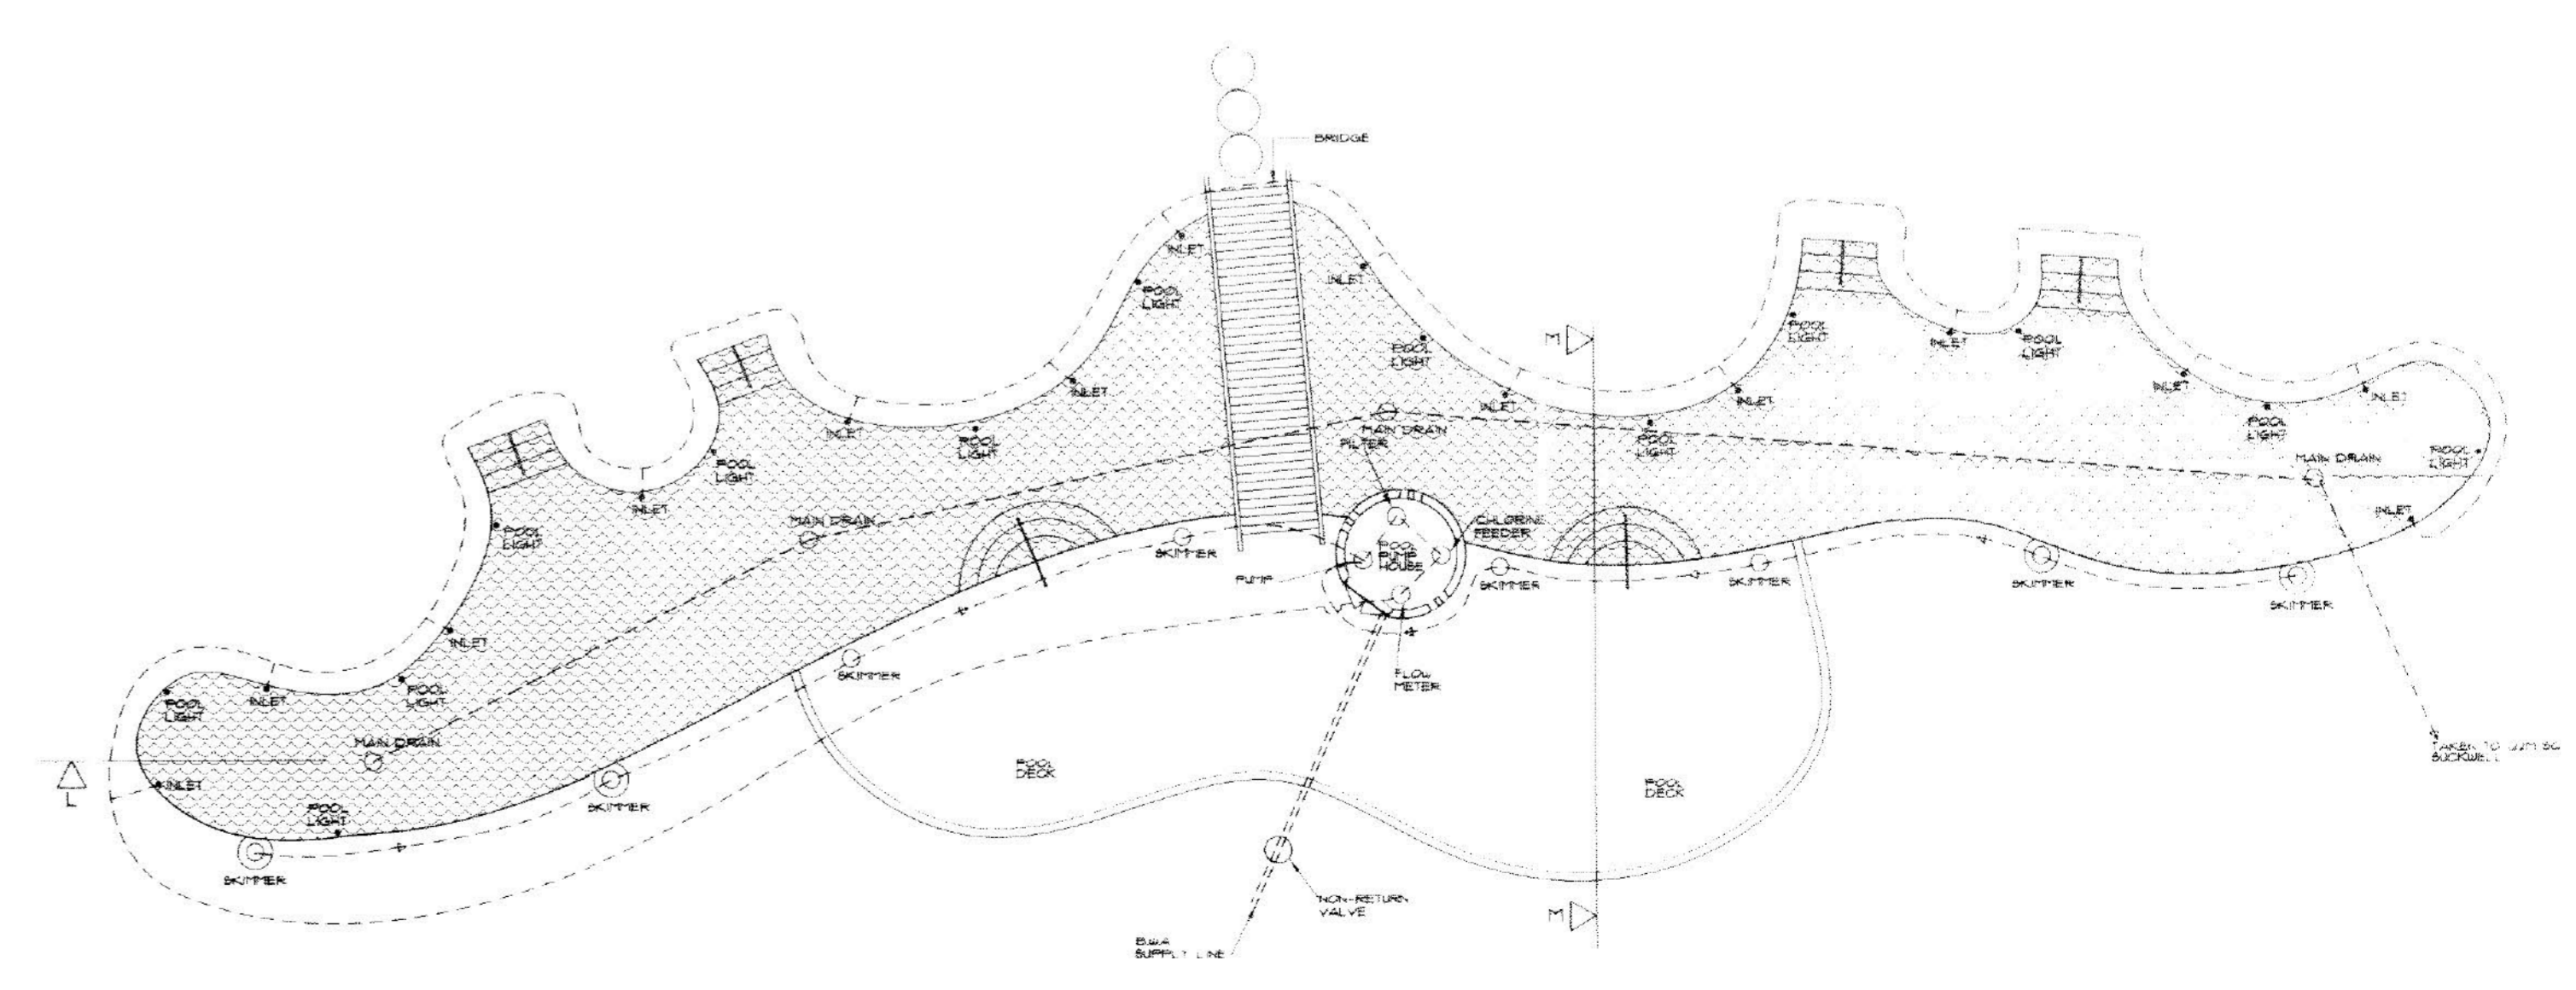

project	PARADISE LAGOON VILLAS.	T.C.P.
title	PHASE 3 PART MASTER PLAN	scale 1:500