
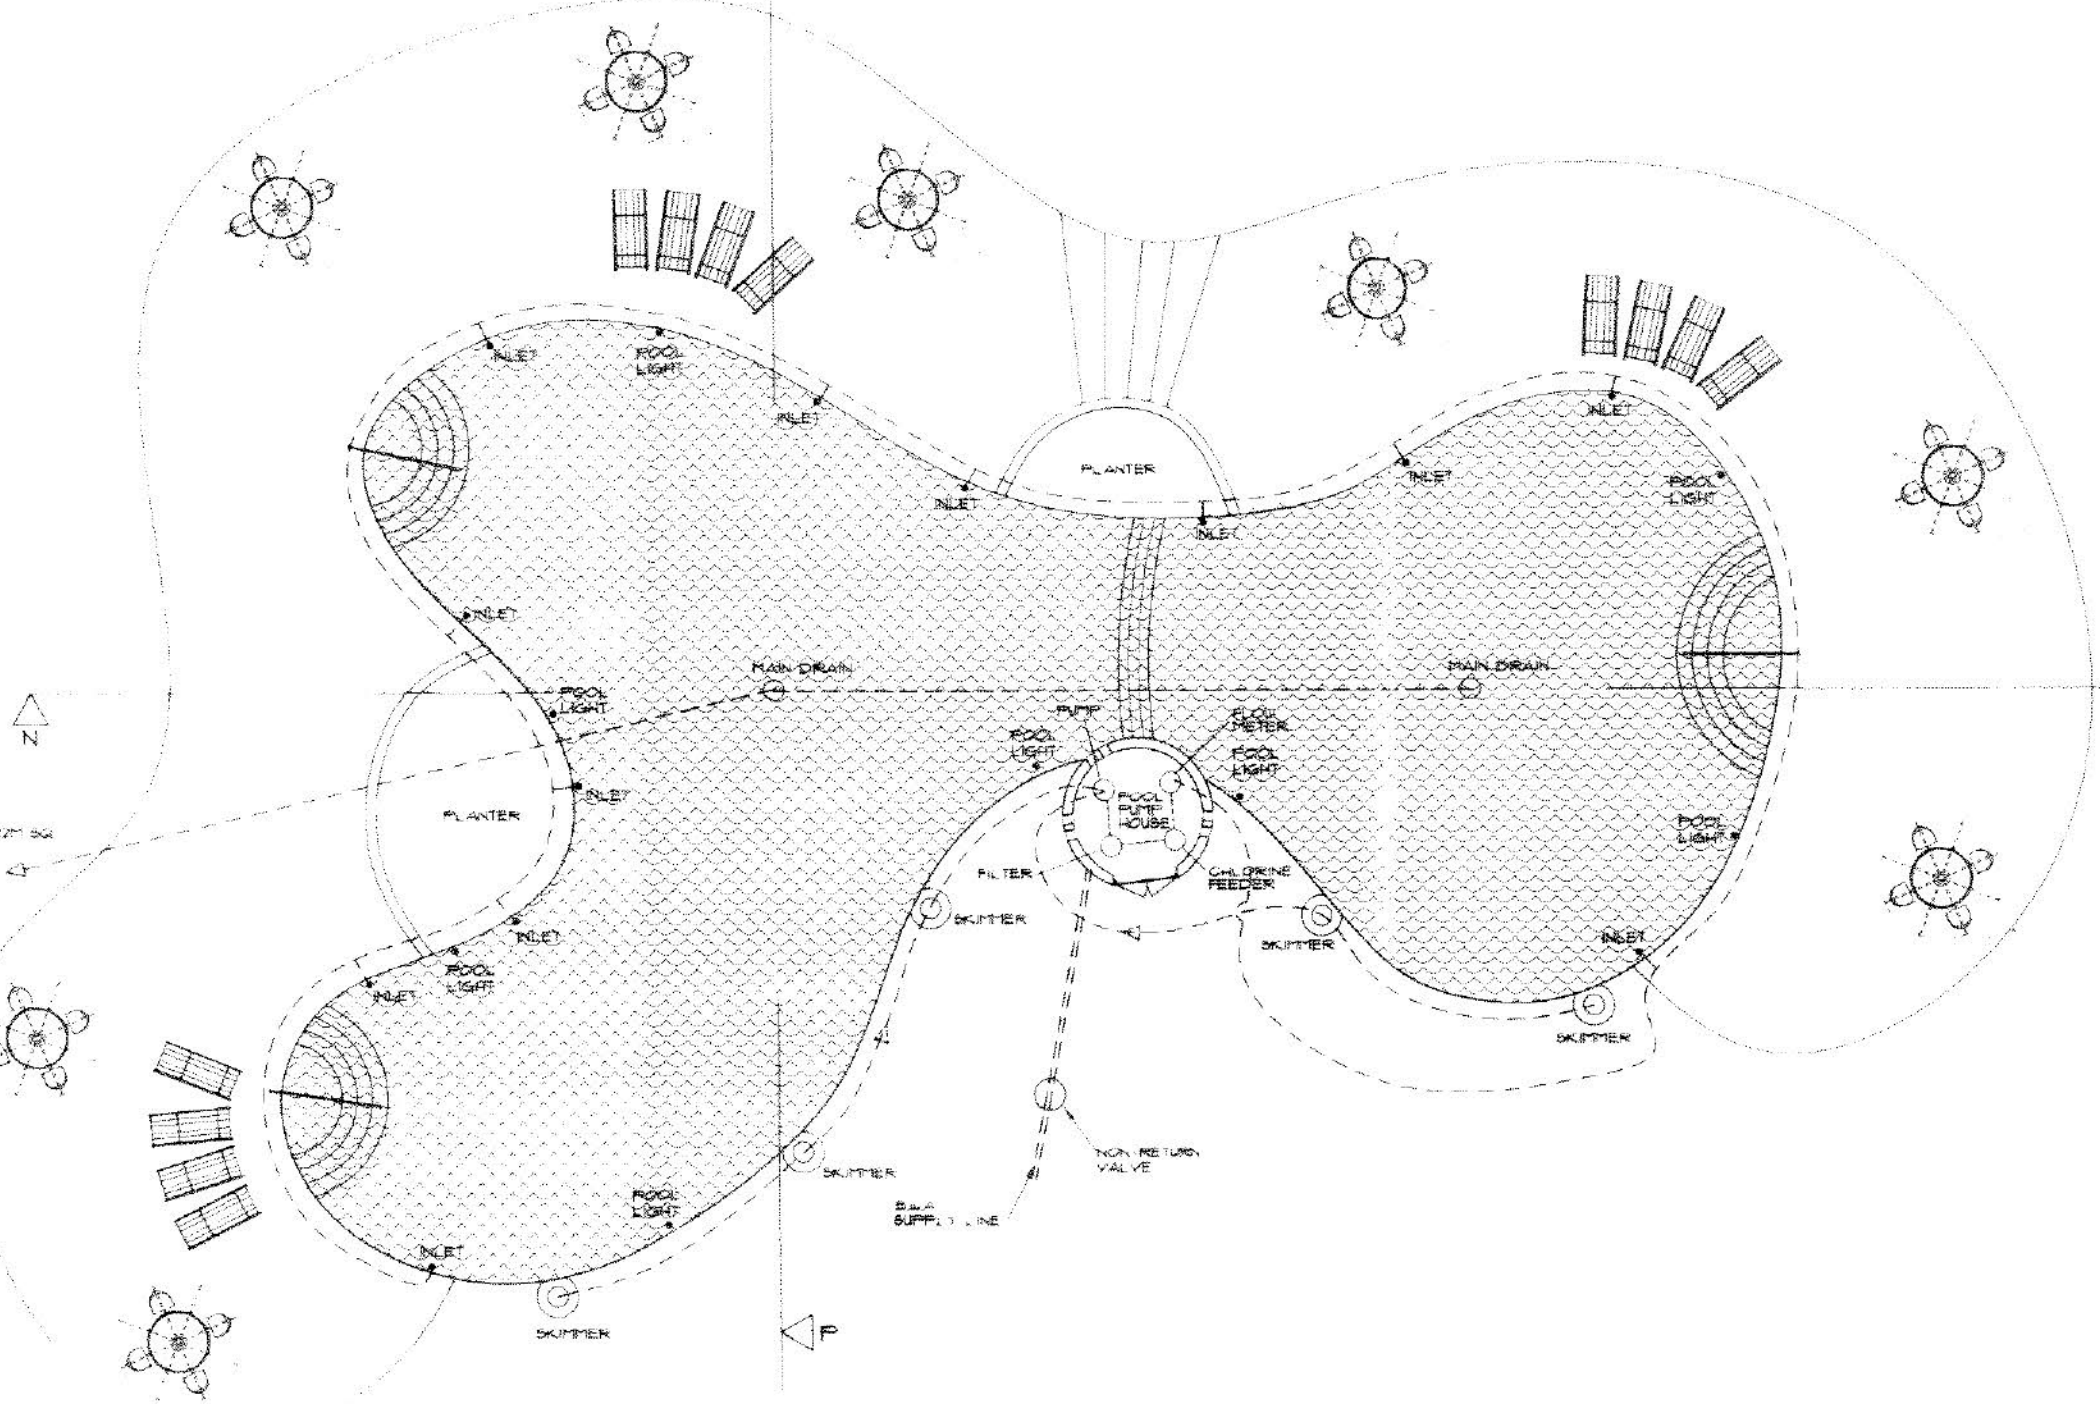


SWIMMING POOL TYPE 'G'  
SCALE 1:150  
POOL AREA = 3,186 SQFT  
GALLONAGE = 1,100 X 3.15 = 11,000 GALLONS  
FLOW RATE = 11,000 / 360 = 19.2 GALLONS PER MINUTE  
OVER A SIX HOUR PERIOD

GENERAL POOL INFORMATION

- A) TYPE OF FILTERS: SAND FILTERS
- B) TYPE OF PUMPS: SWIMMING POOLS 2NO 1 1/2 H.P. PUMP
- C) TYPE OF DISINFECTION: CHLORINE BASED
- D) TYPE OF BACK-FLOW PREVENTION: NON-RETURN VALVE FROM ALL PUMPS

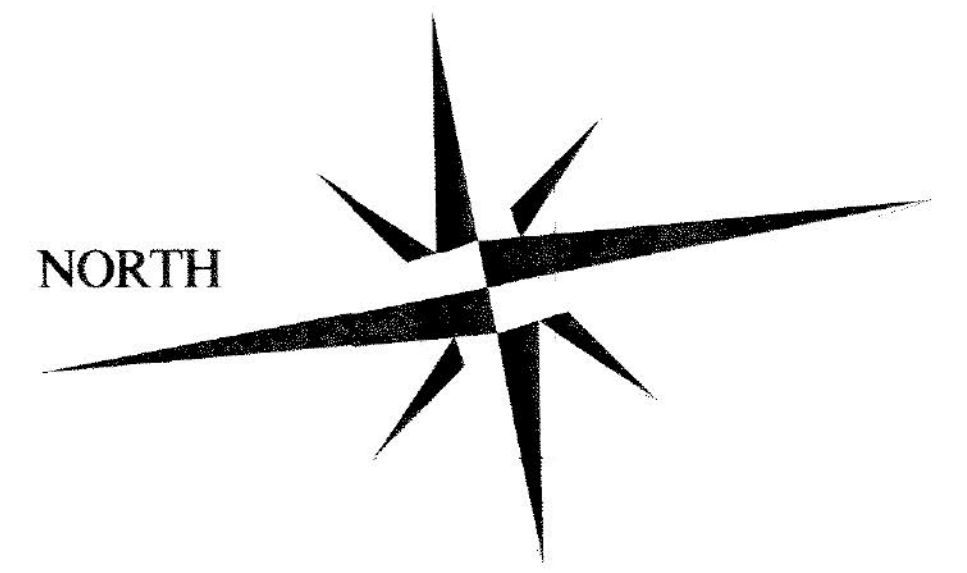

LAKESIDE VILLAS & APARTMENTS  
24 NO. THREE BEDROOM APARTMENTS  
8 NO. THREE BEDROOM VILLAS  
TOTAL = 32 NO. UNITS

GARDEN VILLAS & APARTMENTS  
36 NO. TWO BEDROOM APARTMENTS  
2 NO. THREE BEDROOM VILLAS  
TOTAL = 38 NO. UNITS

UNIT COUNT	PROPOSED UNITS	BEDROOMS	BEDS
TWO BEDROOM	36 NO.	72 NO.	144 NO.
THREE BEDROOM	34 NO.	102 NO.	204 NO.
TOTAL	70 NO.	174 NO.	348 NO.

- A) TYPICAL THREE BEDROOM APARTMENT IN BLOCK 'B' 201 SQ. M OR 2,164 SQ. FT.
- B) TYPICAL THREE BEDROOM VILLA TYPE 'A' UNIT 186 SQ. M OR 2,000 SQ. FT.
- C) TYPICAL TWO BEDROOM APARTMENT IN BLOCK 'C' 158 SQ. M OR 1,700 SQ. FT.

project	PARADISE LAGOON VILLAS	TCP
title	PHASE 4 PART MASTER PLAN	scale 1:500